

999-03679

38.1 17.10

999-03675

35.3 4.8

999-00471


5.8 44.5 8.8

999-00450 999-03034

10.0 8.8 23.0 18.2


999-76873

25.0 44.5 39.6 36.3 10.3

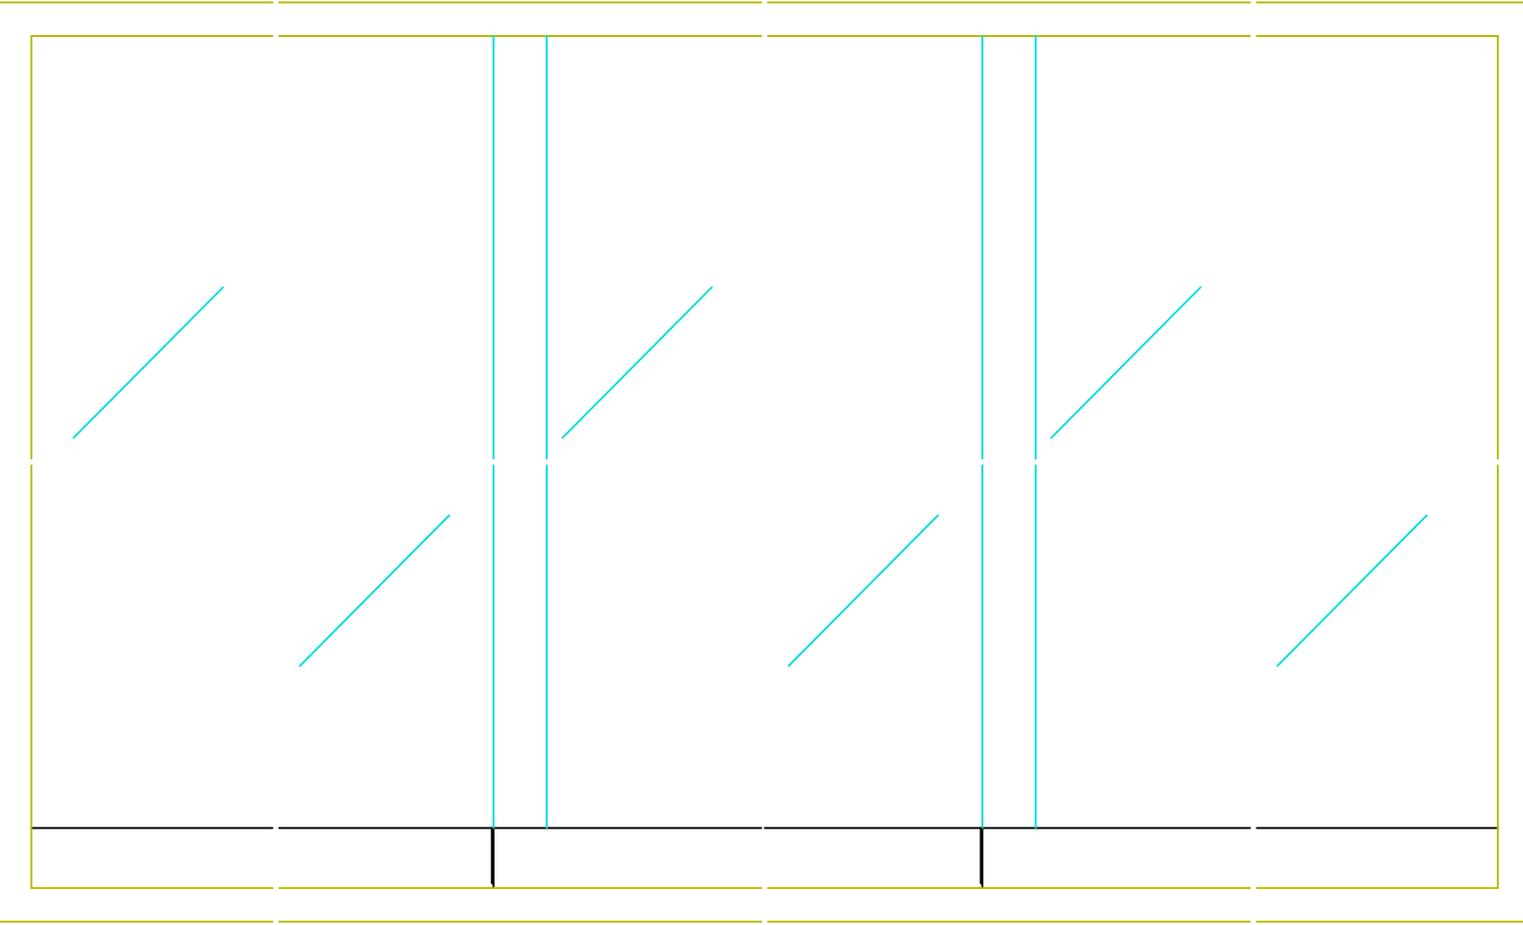

正面図

縦断面図

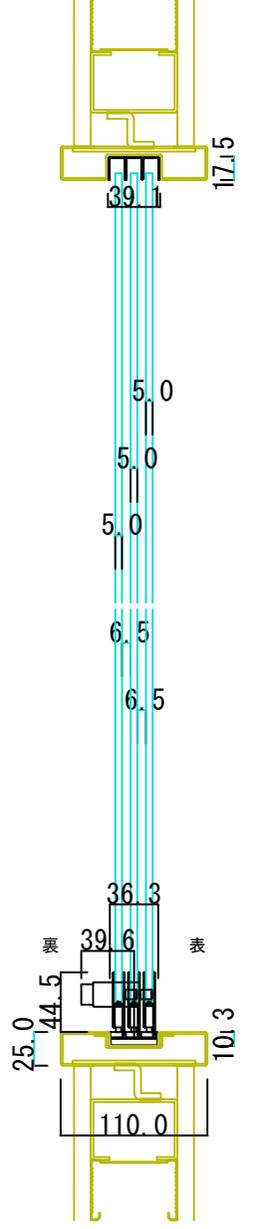

横断面図

