



999-03677

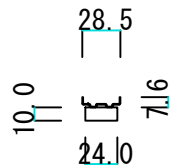


999-03728

999-03529

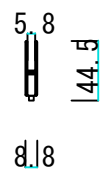


999-03001


999-03034

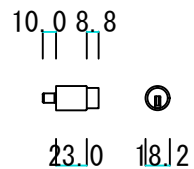

999-76873

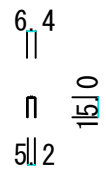


999-05021

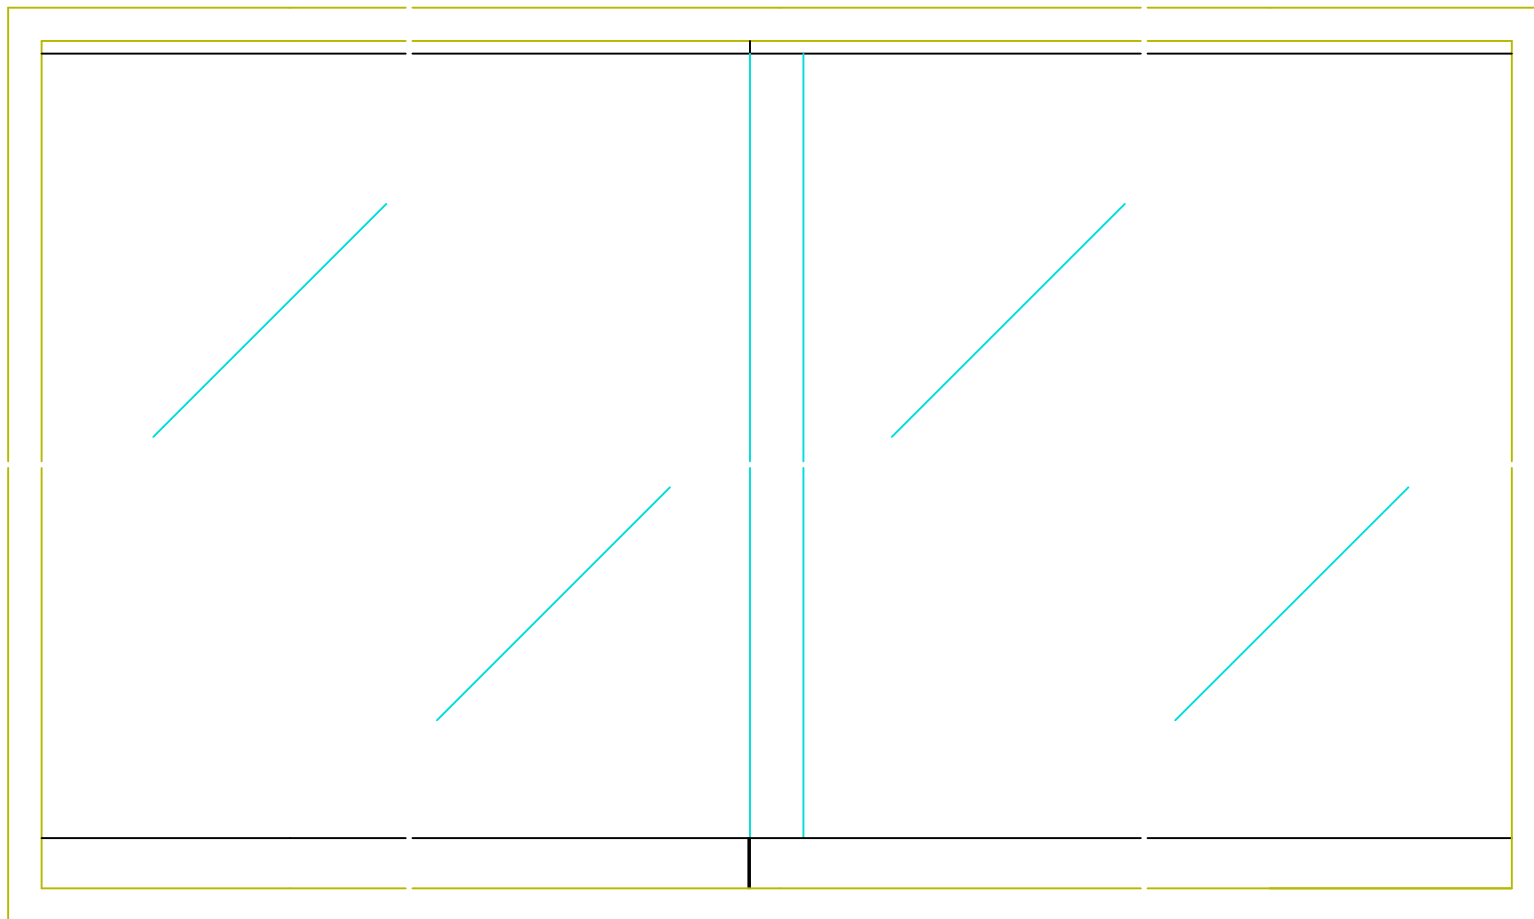

正面図

縦断面図

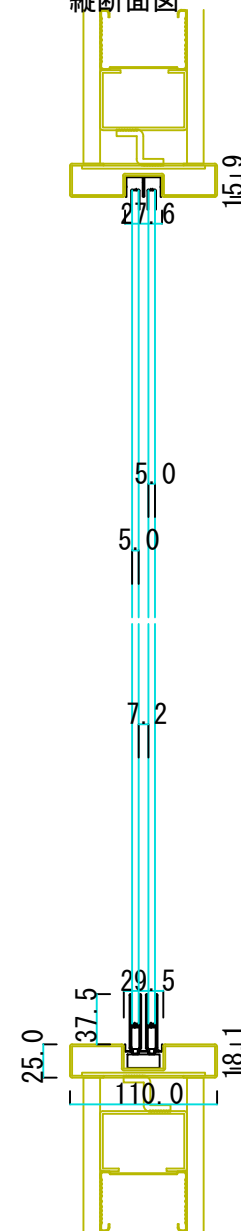

横断面図

