

15.8  
19.4

999-03717

28.5

10.0 7.16  
24.10

999-03728

999-03529

5.8

8.18

44.9


999-03001

999-03034

10.0 8.8


23.10 18.12

999-76873

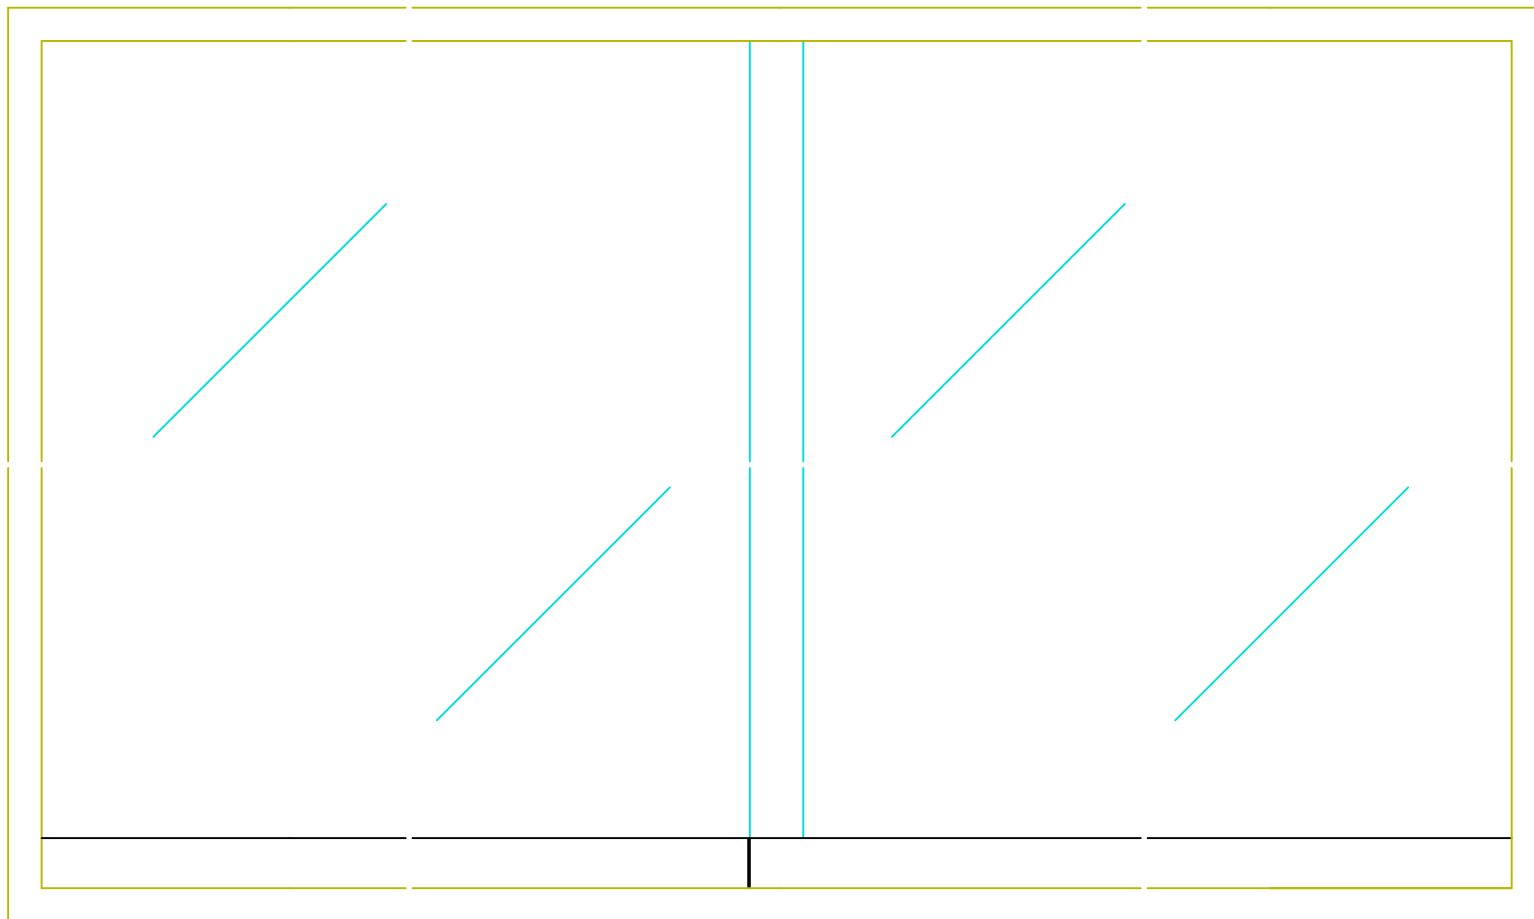

正面図

縦断面図

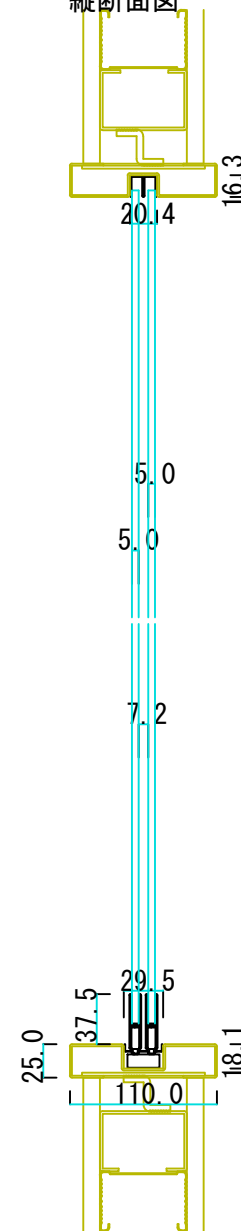

横断面図

