

T 15/3  
16/2

999-03528

25.0  
10.0 7/10  
24.0


999-03821 999-03529

7.0 138.0  
16/0

999-03101 999-03136


10.0 8.8  
23.0 18/2

999-76873

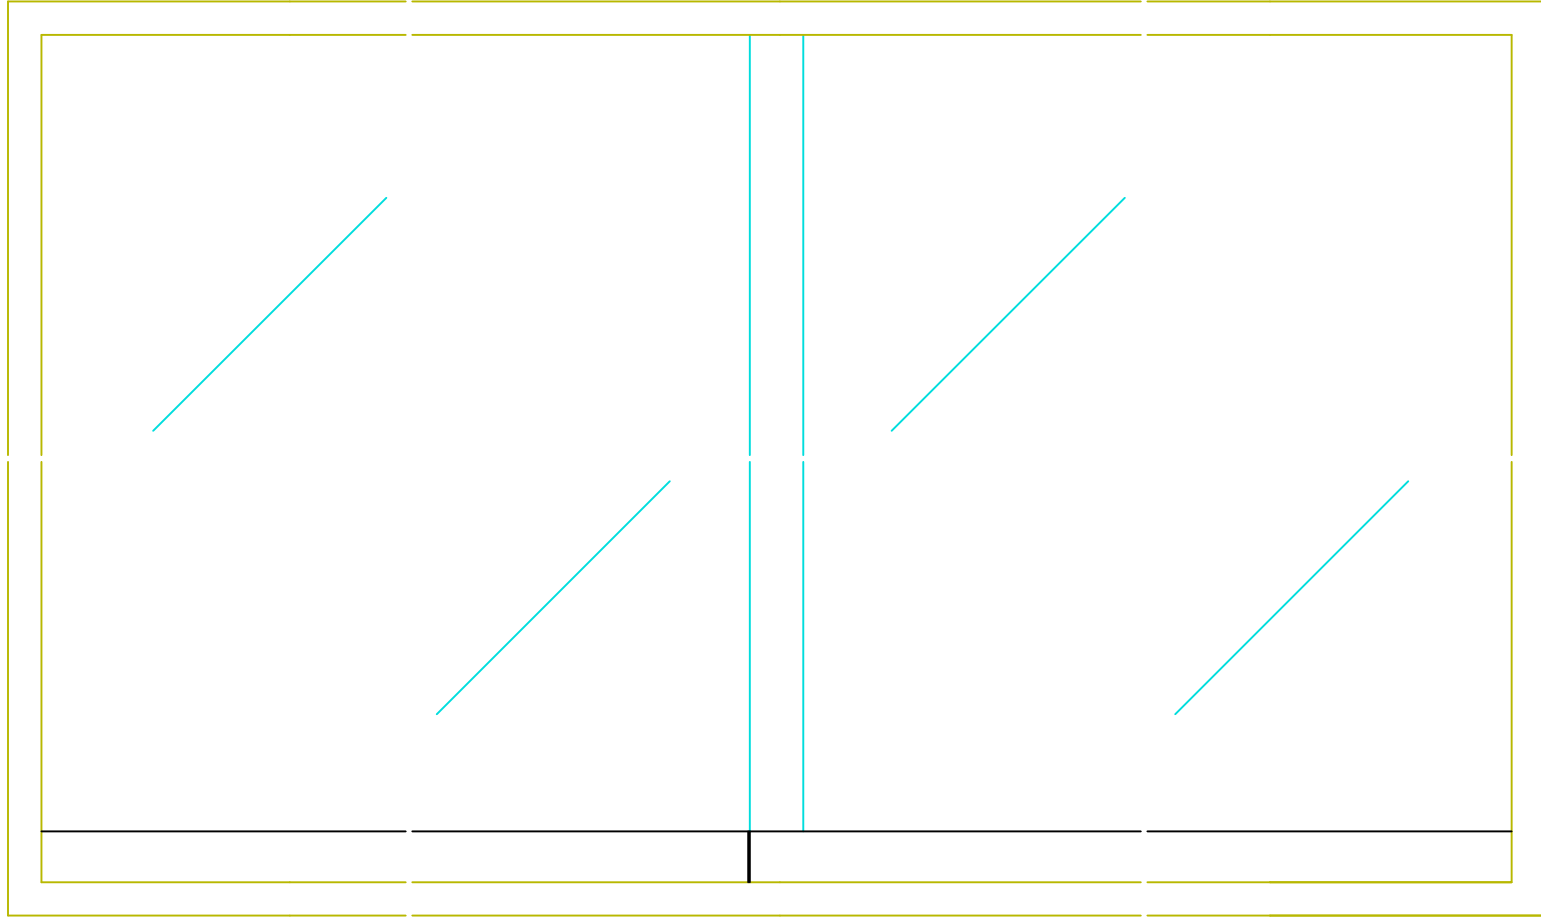

正面図

縦断面図

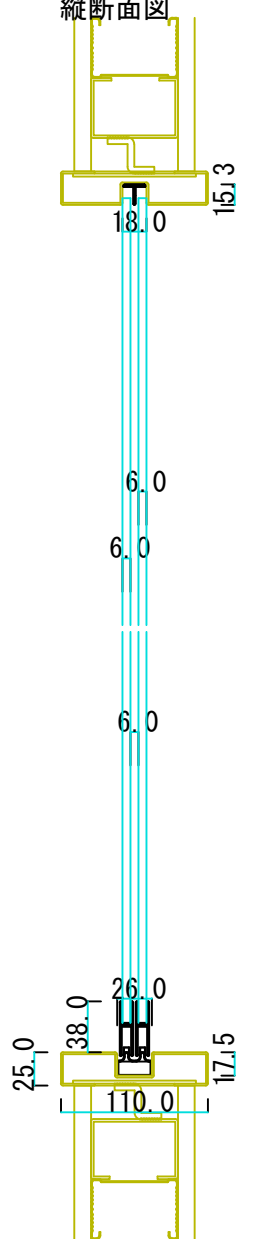

横断面図

