

15.8

19.4

999-03717

25.0

10.0 7.0

24.0

999-03821

999-03529

5.8

38.0

8.8


999-03001

999-03038

10.0 8.8


23.0 18.2

999-76873

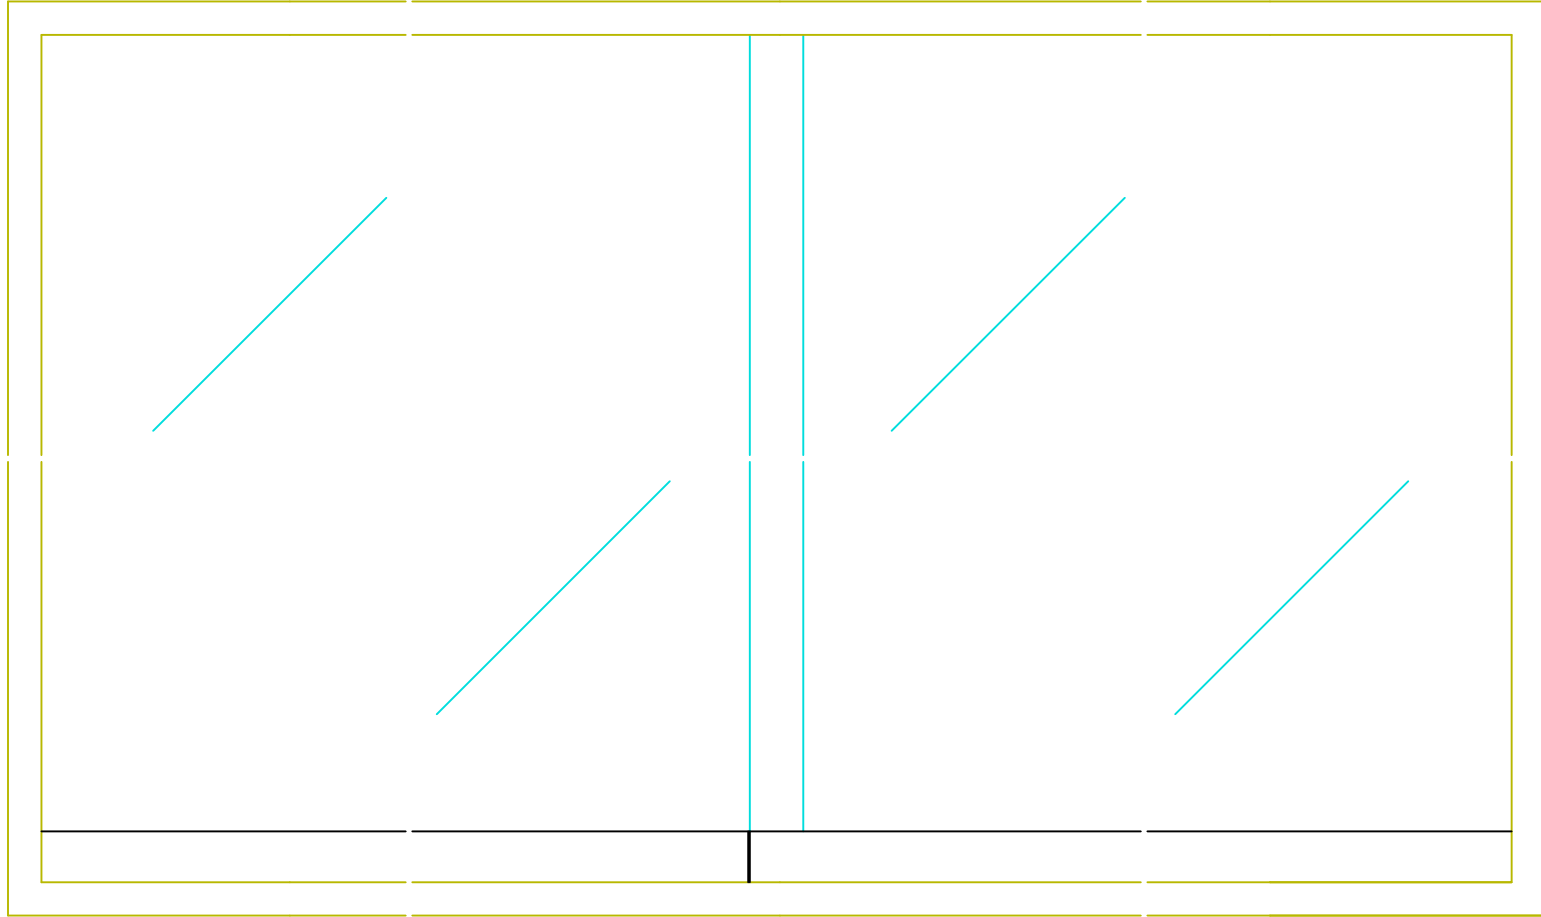

正面図

縦断面図

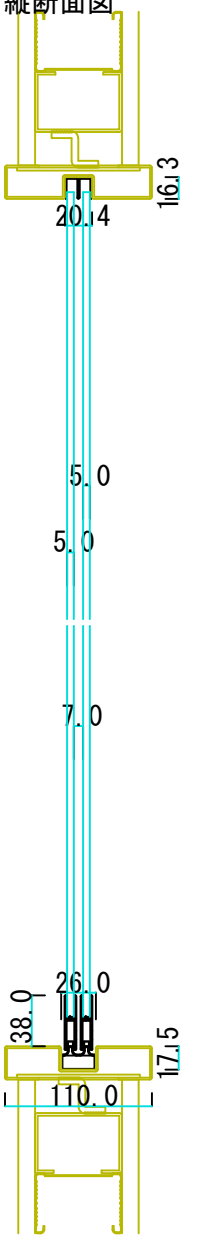

横断面図

