


26.6

999-03758

25.0

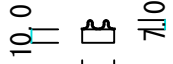


24.0

999-03821

999-03529

5.8

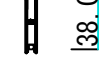


8.8

999-03001


999-03038

10.0 8.8

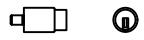


23.0 18.2

999-76873

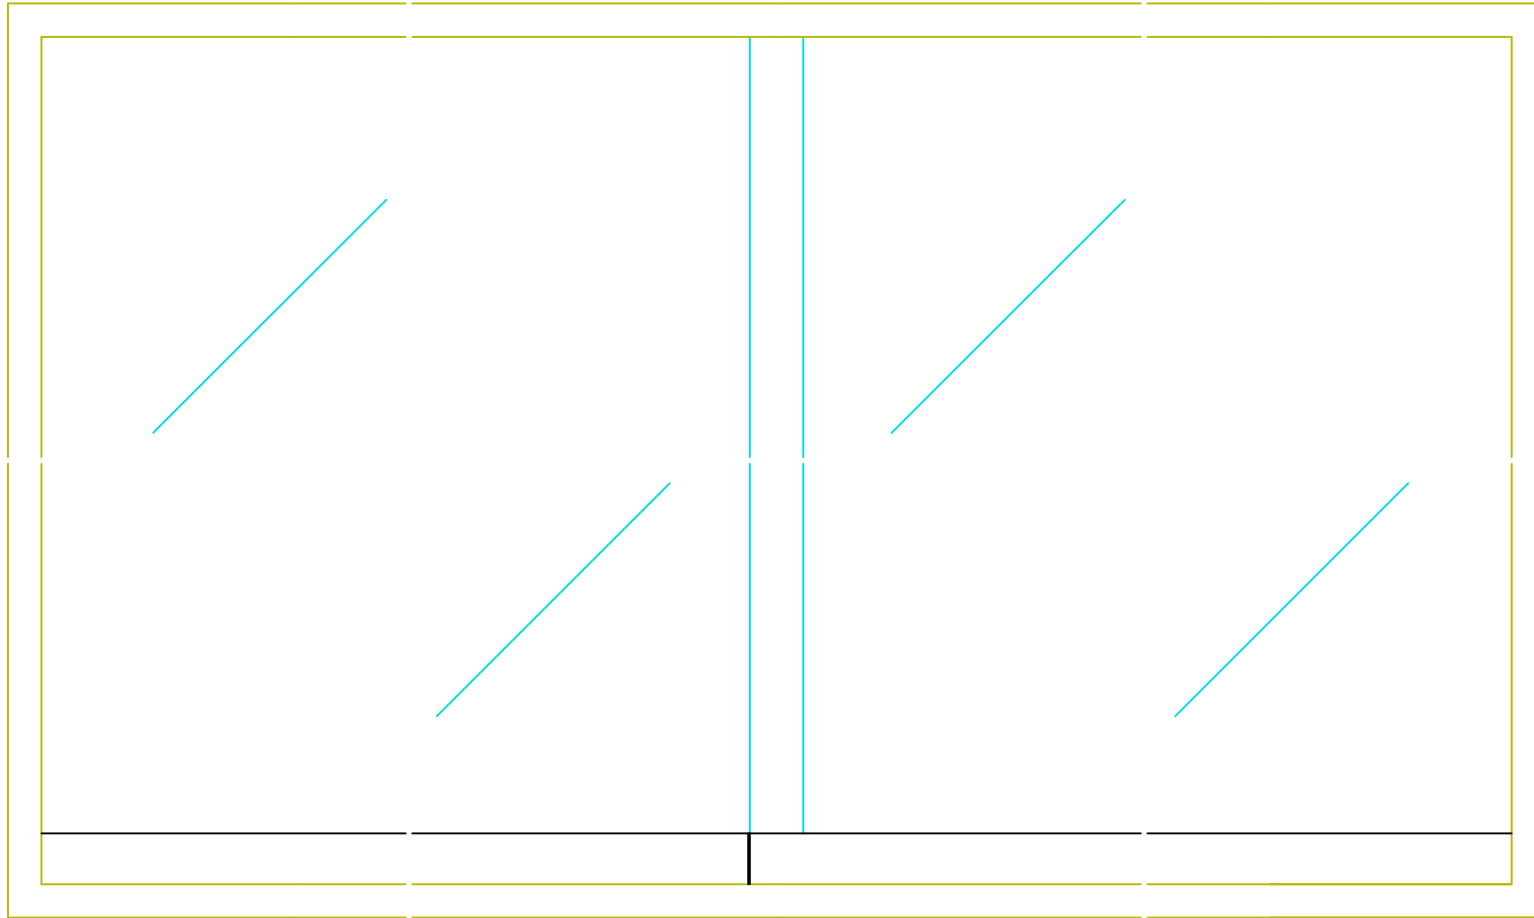

正面図

縦断面図

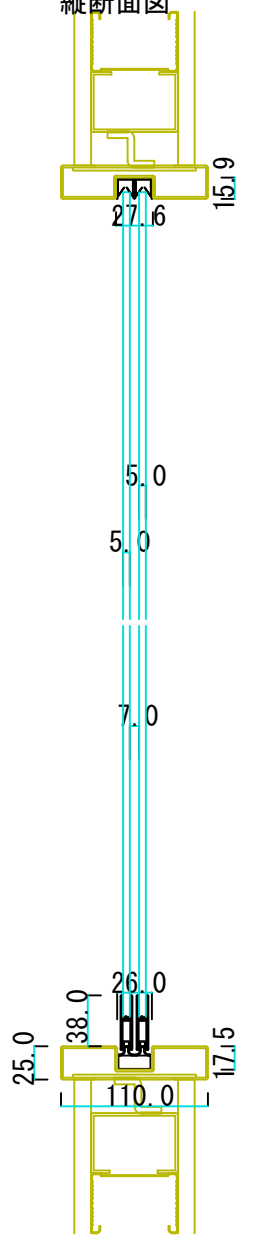

横断面図

