



999-03677

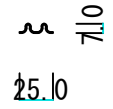


999-03821

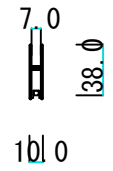


999-03101

999-03136


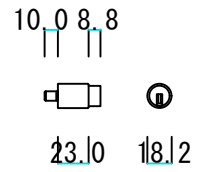


999-76873

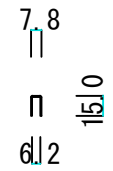

999-05060

縦断面図

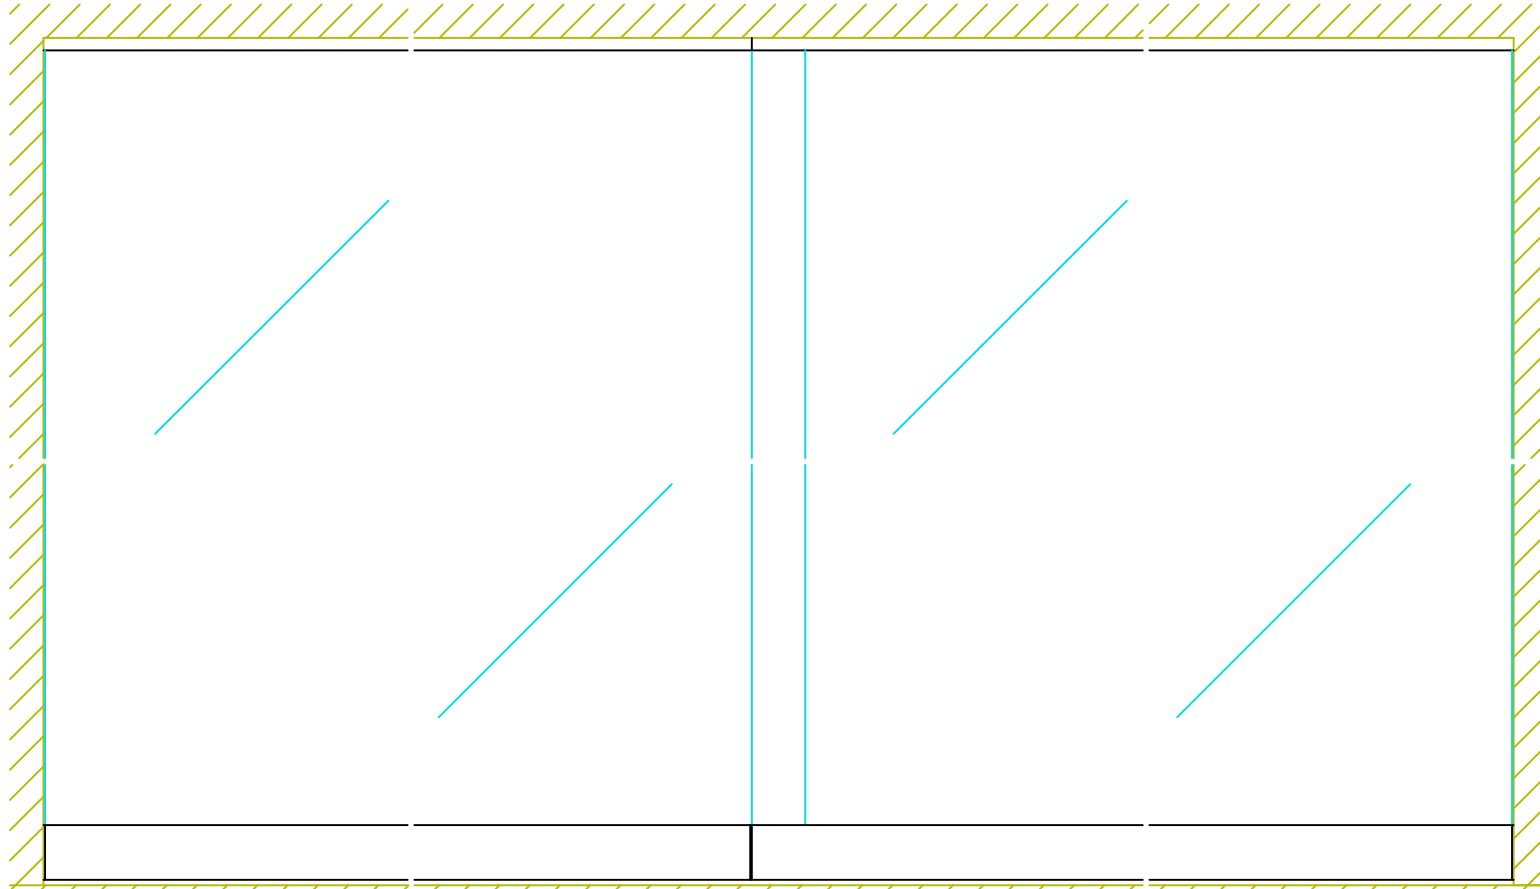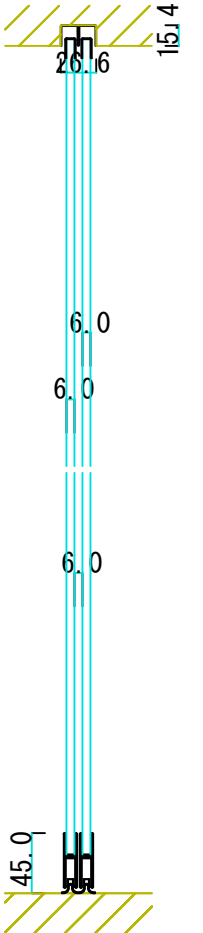

正面図

横断面図

