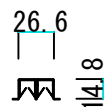

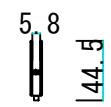


26.6  
  
 14.8  
 35.4


999-03753

37.3  
  
 7.0  
 28.5

999-03661

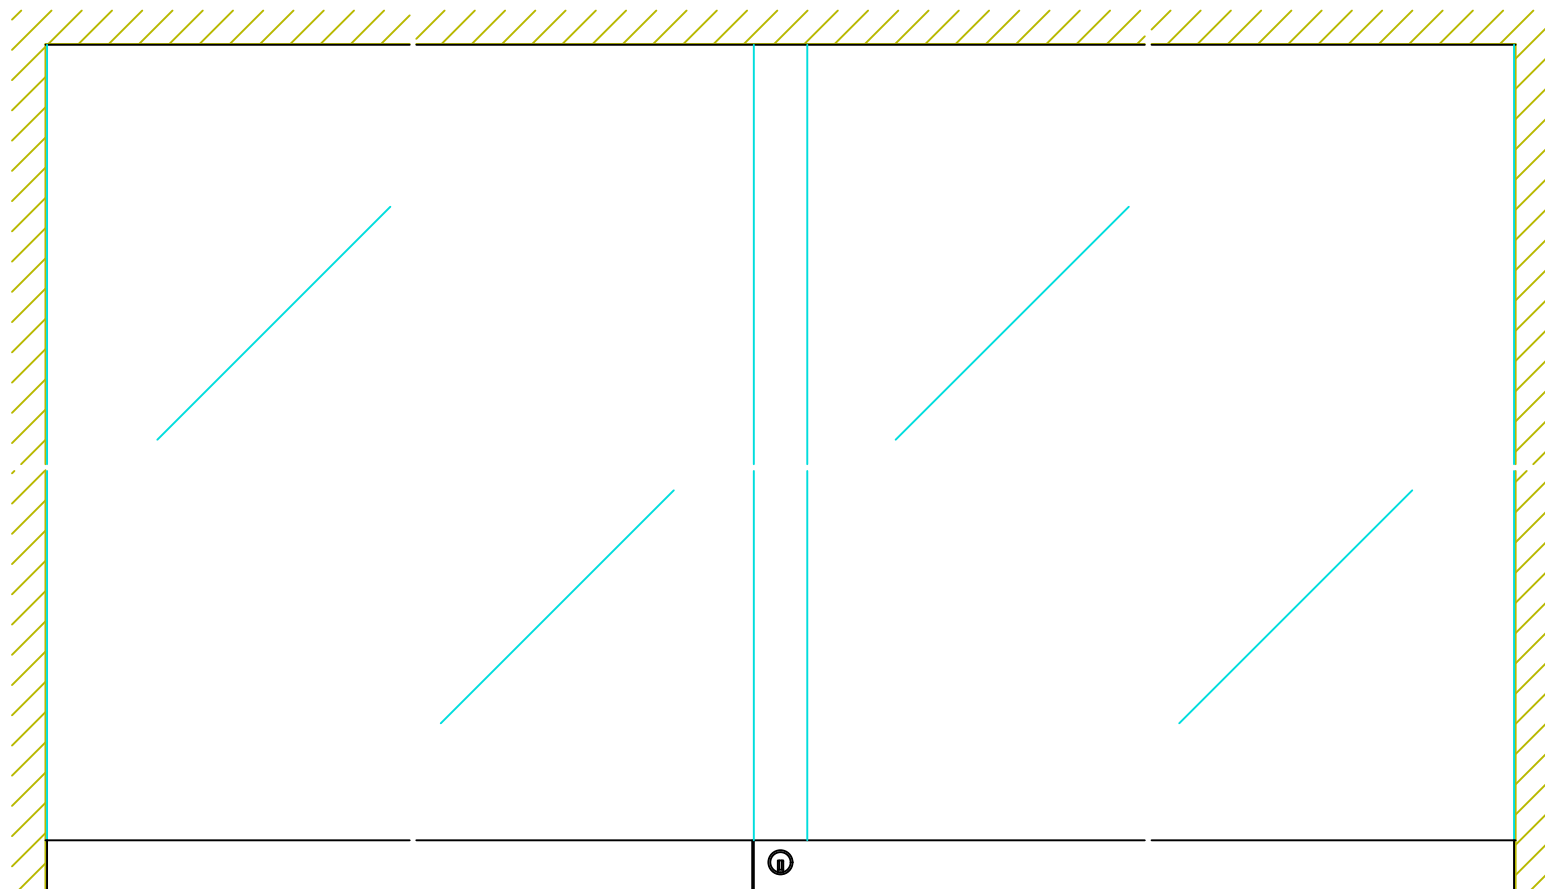
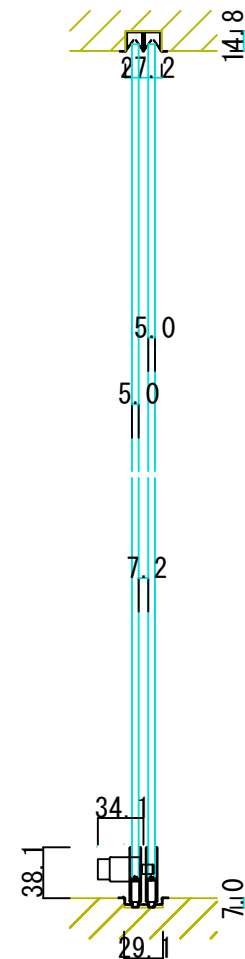
5.8  
  
 44.5  
 8.18

999-03001 999-03034

10.0 8.8  
  
 23.10 18.12

999-76873

縦断面図



正面図

横断面図

