




999-03765

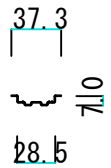


999-03661

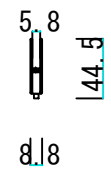

999-03001 999-03034

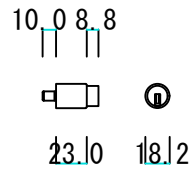


999-76873

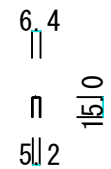


999-05021

縦断面図

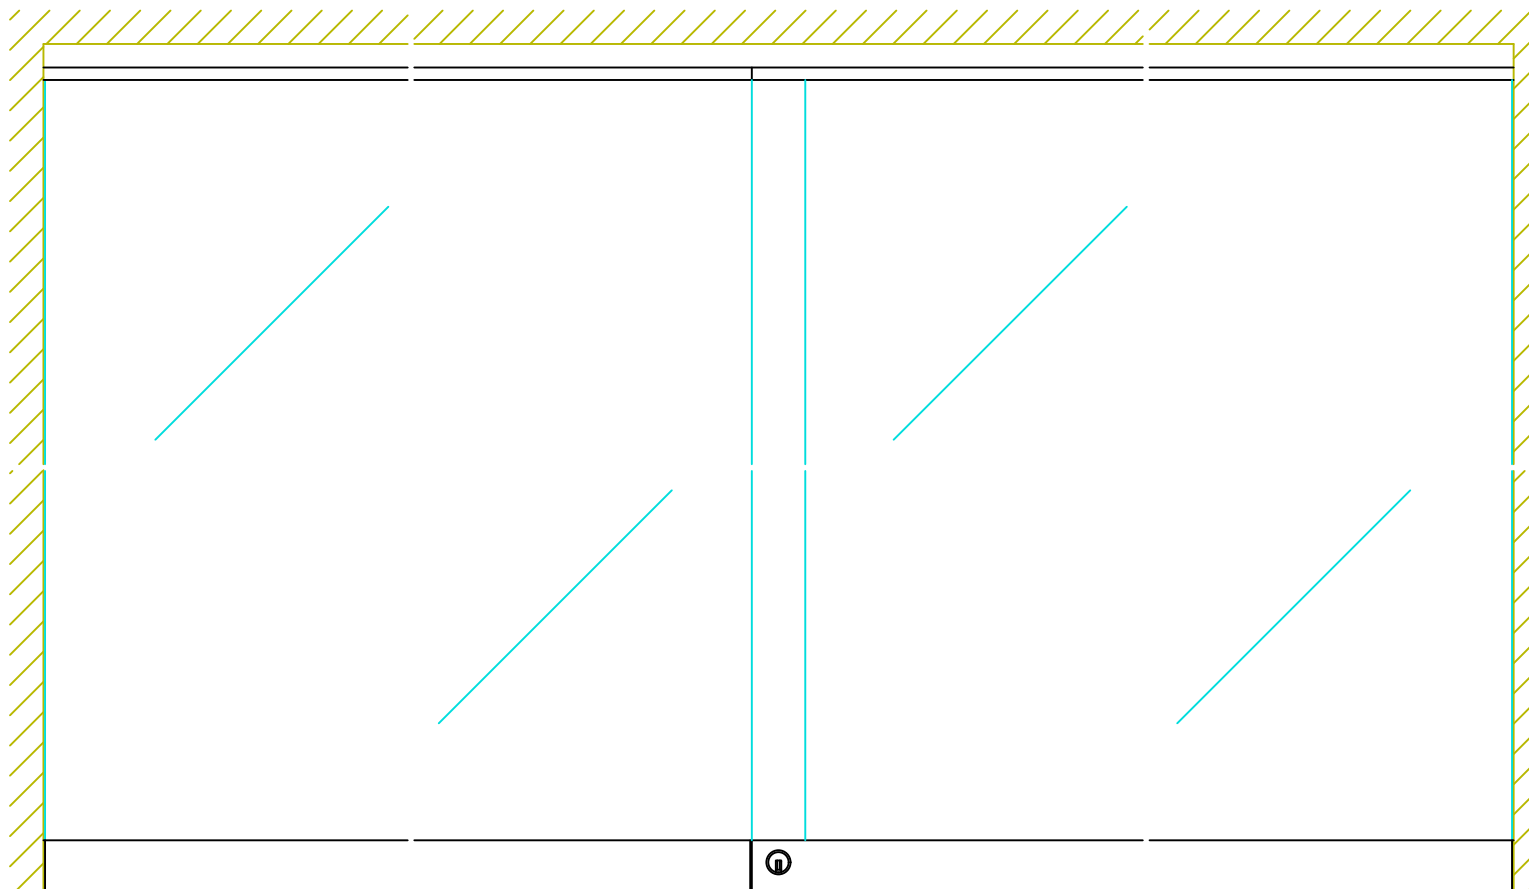

正面図

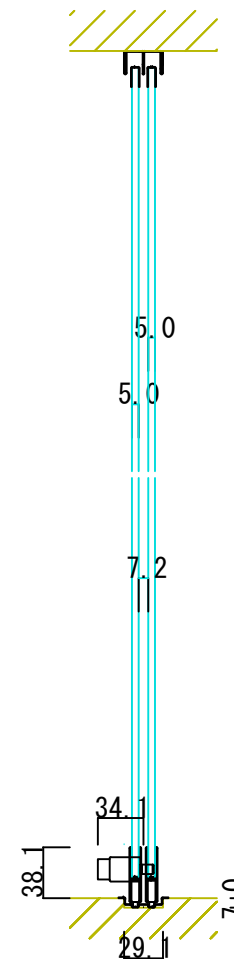

横断面図

