

 14.8
 24.4

999-03930

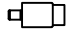

37.3
 7.0
 28.5

999-03661


5.8
 44.5
 8.8

999-03001

999-03034

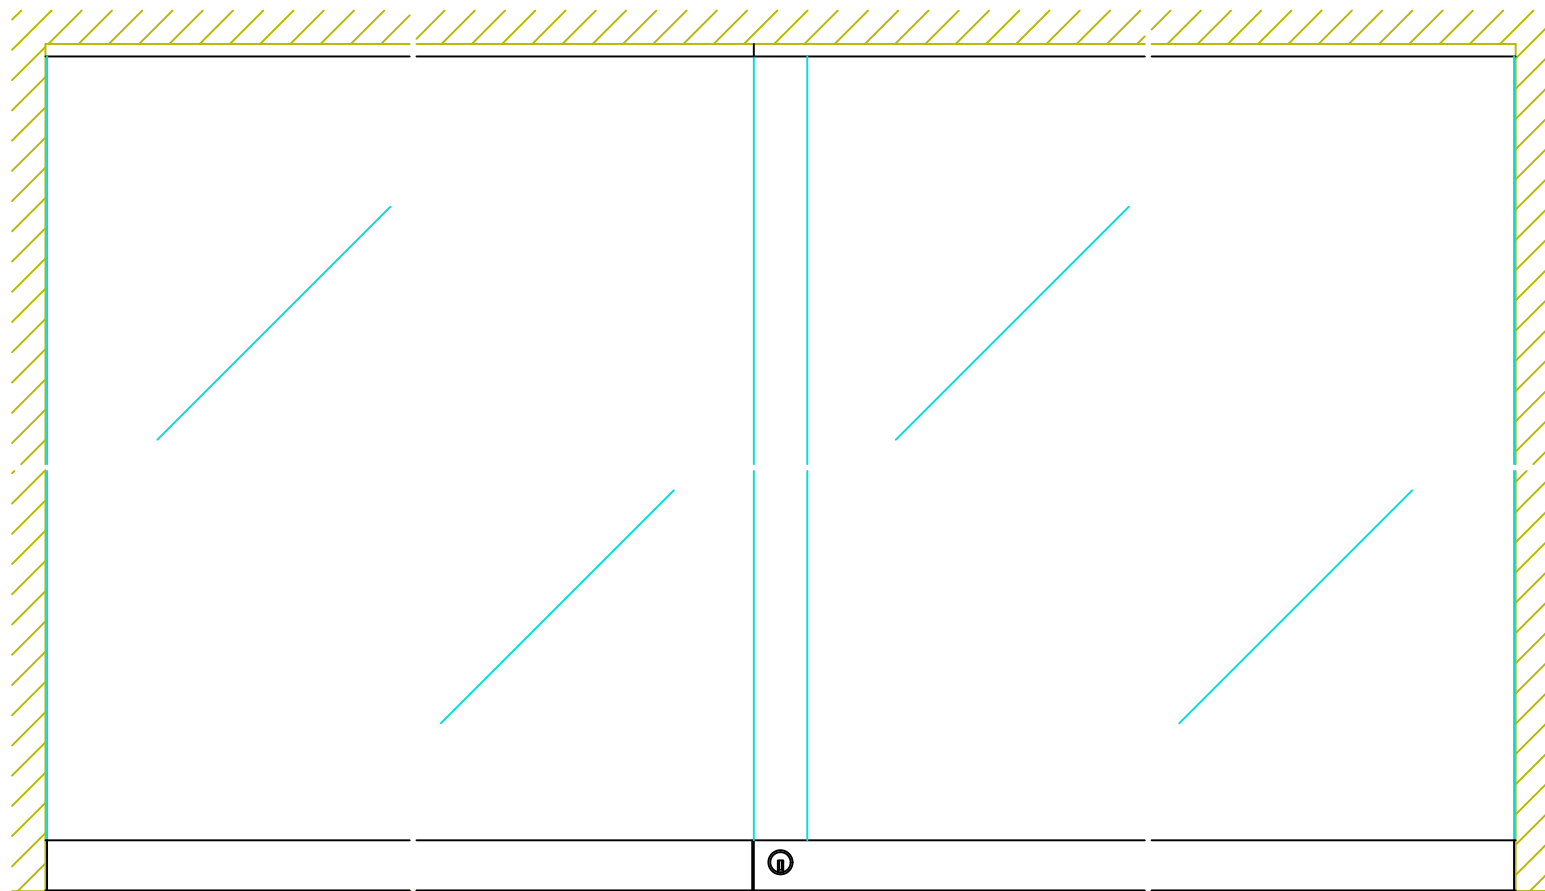
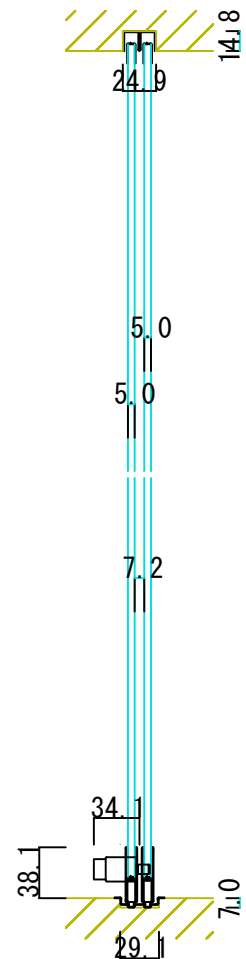
10.0 8.8
 
 23.0 18.2

999-76873

6.4
 15.0
 5.2

999-05021

縦断面図



正面図

横断面図

