

26.6 15.4

999-03677

10.0 25.4 7.8

999-03727

5.8 44.9 8.8

999-03001

999-03034



10.0 8.8 23.0 18.2

999-76873

6.4 15.0 5.2

999-05021

縦断面図

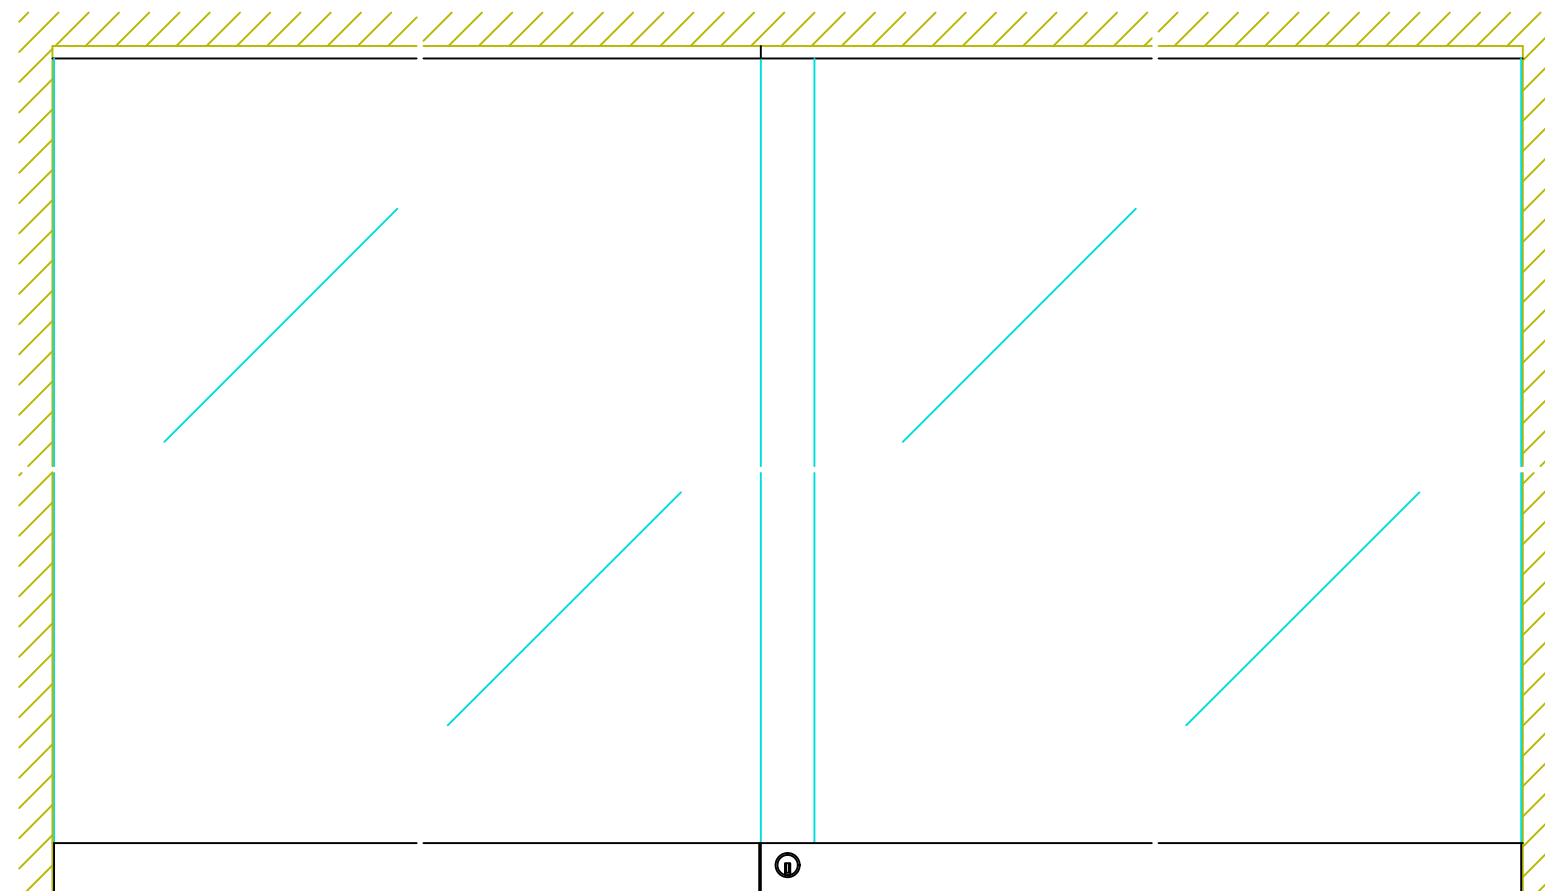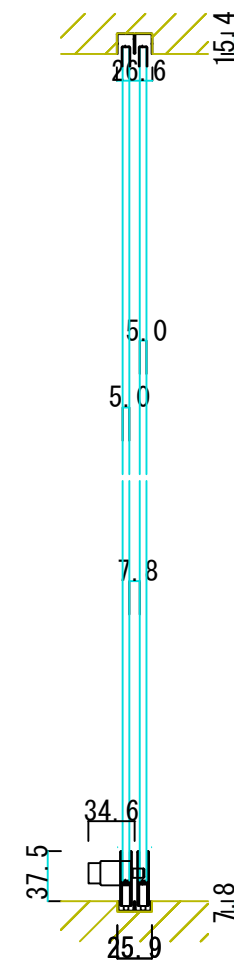

正面図

横断面図

