

29.2 17.6

999-03766

10.0 25.4 7.8

999-03727

5.8 44.5 8.8



999-03001

999-03034

10.0 8.8 23.0 18.2

999-76873

縦断面図

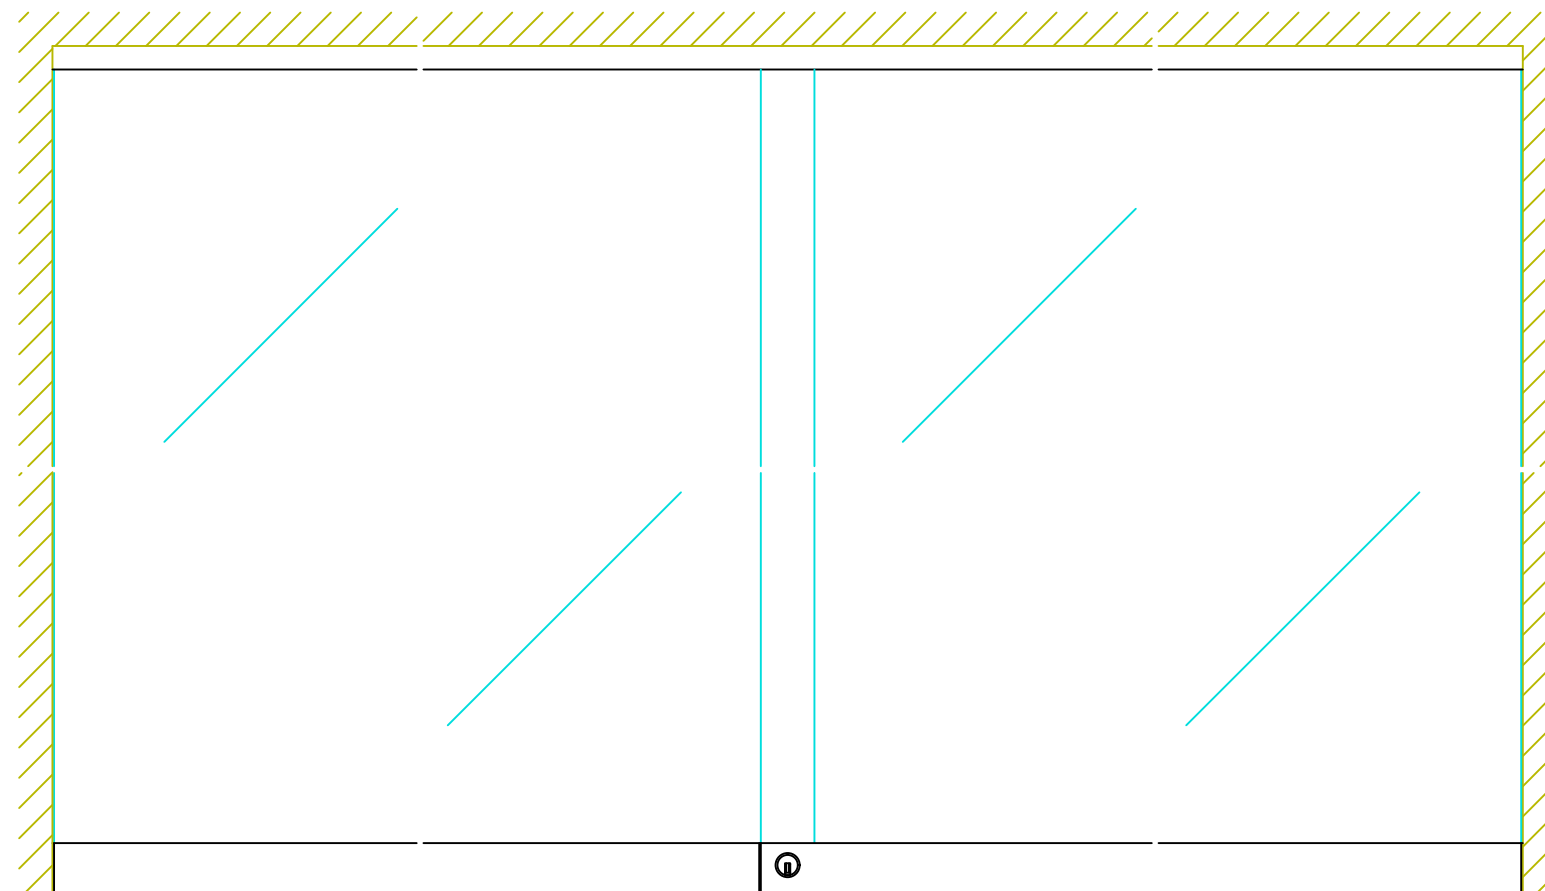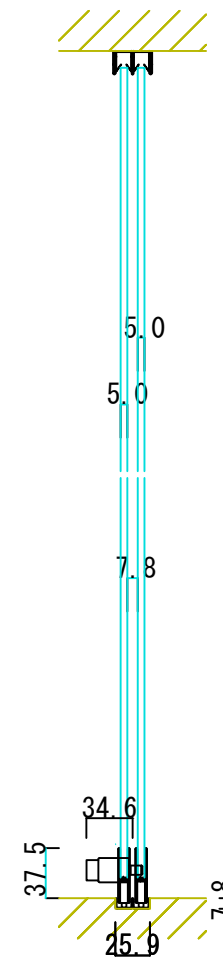

正面図

横断面図

