



999-03679

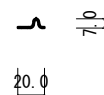


999-04160

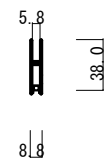


999-03001

999-03038


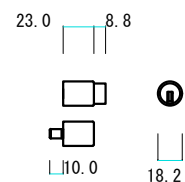


999-76873

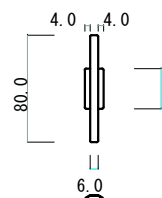

999-02364

縦断面図

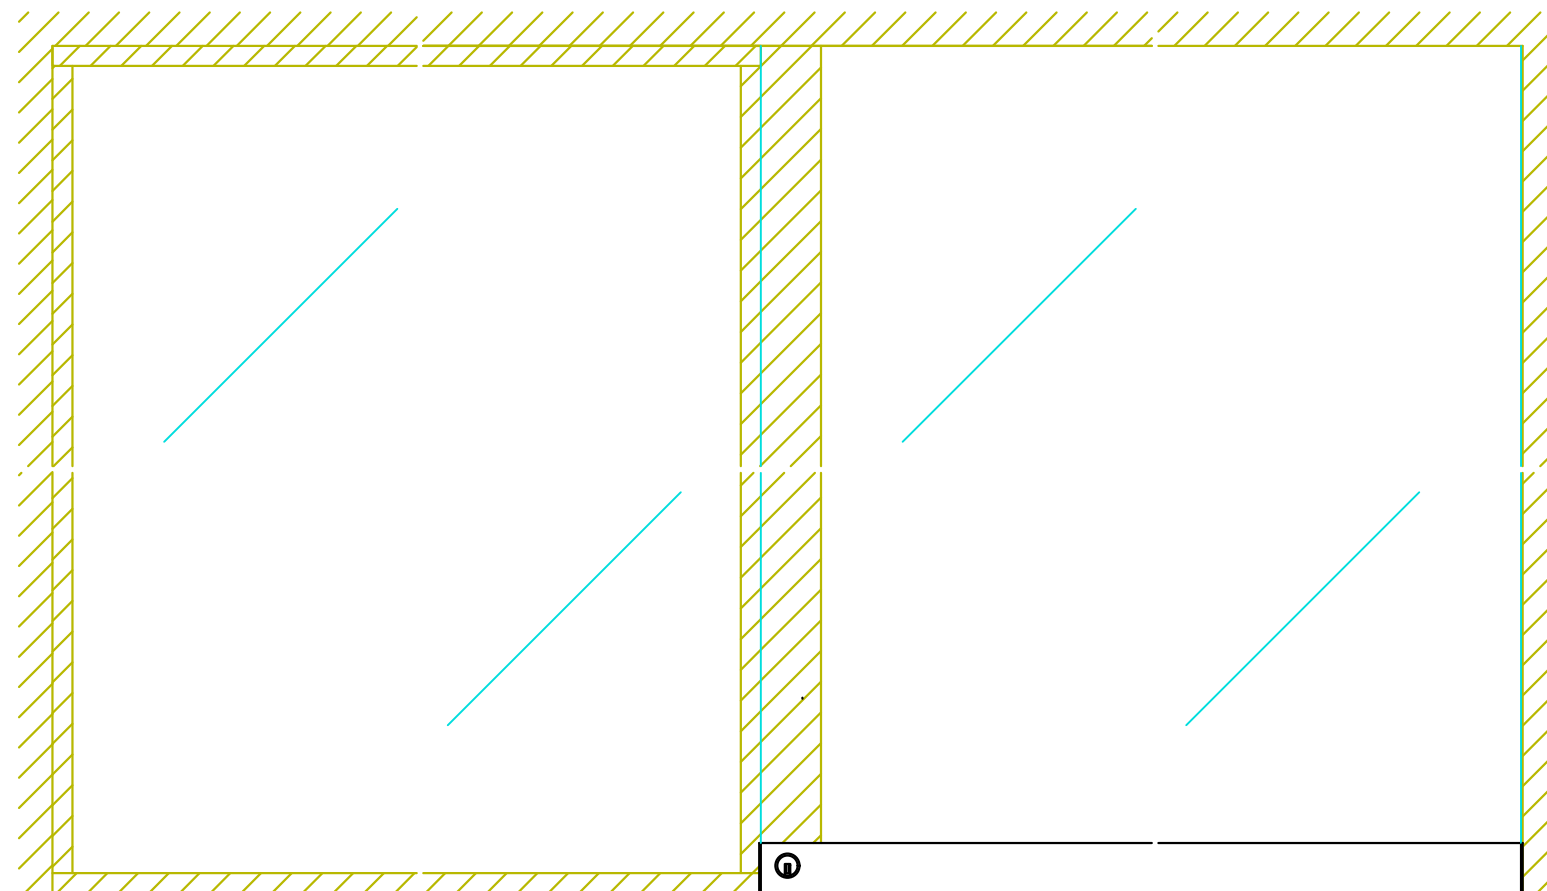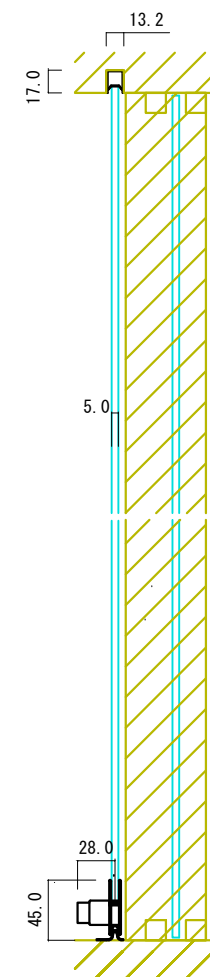

正面図

横断面図

