




999-03675 999-03679

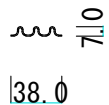


999-03889

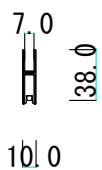

999-03101 999-03140

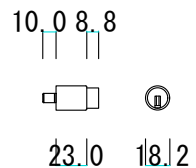


999-76873

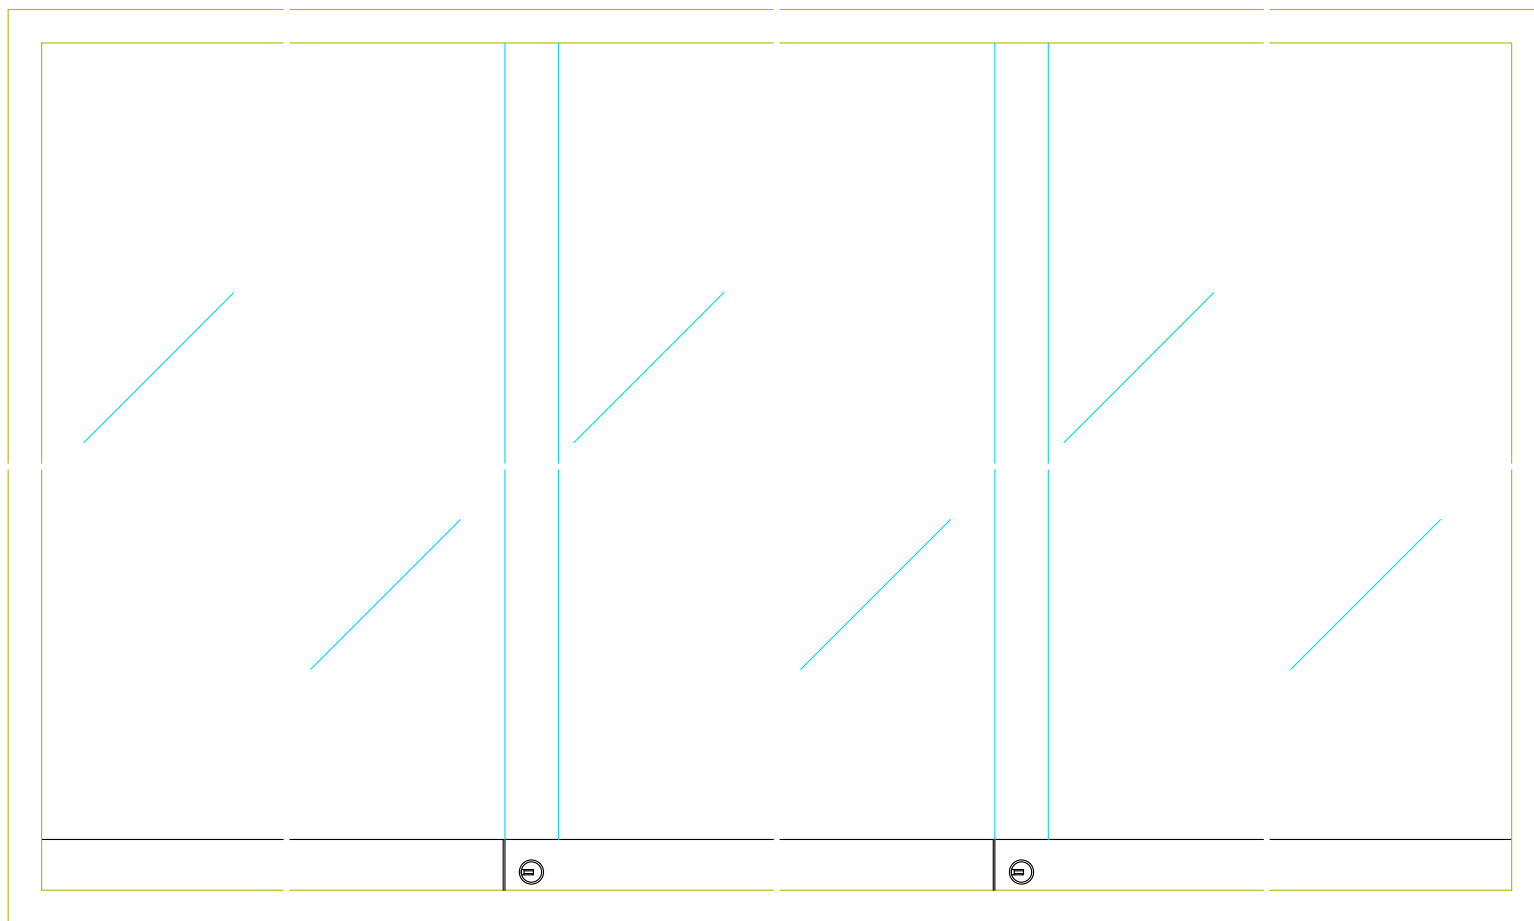

正面图

縦断面図

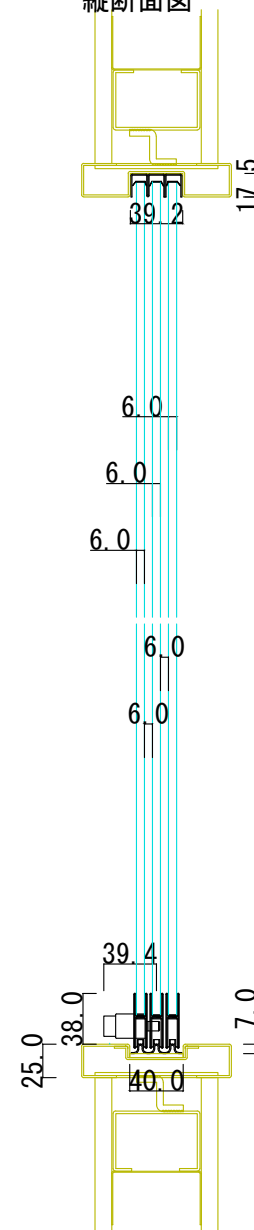

横断面図

