




999-03675 999-03679 999-05855 999-05820 999-05016

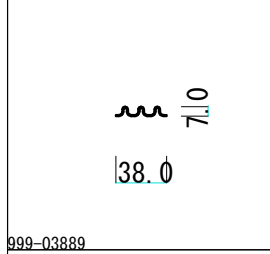


999-03889

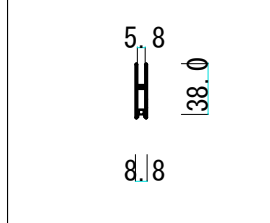


999-03001 999-03038

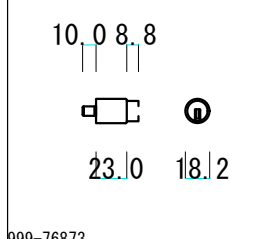

999-76873

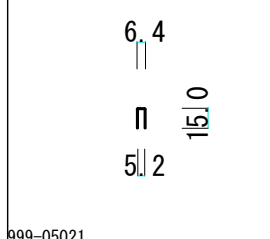


999-05021

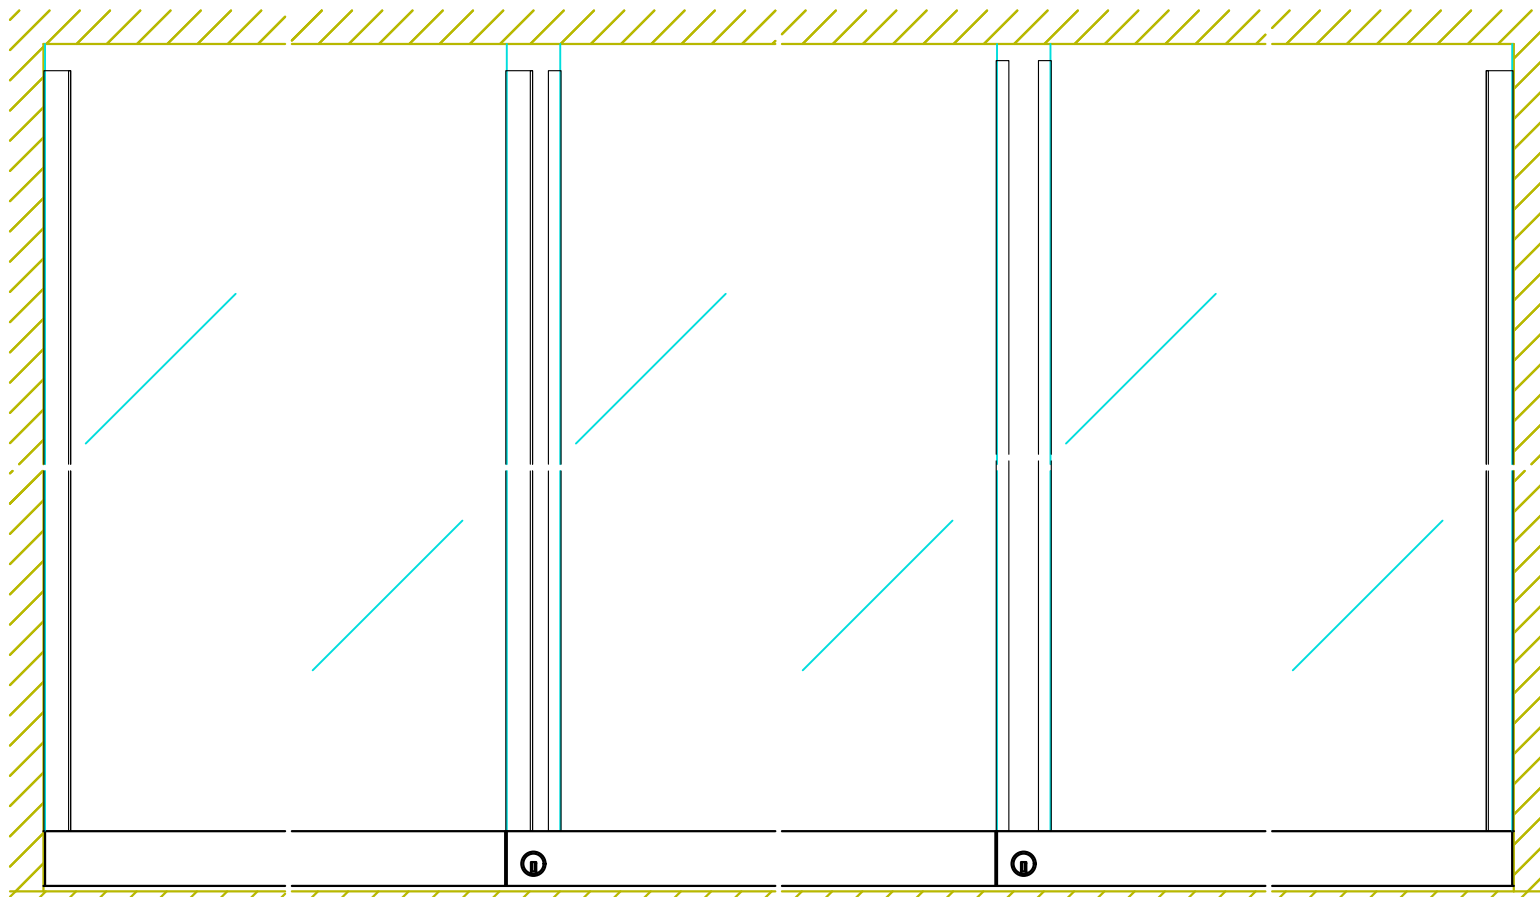

正面図

縦断面図

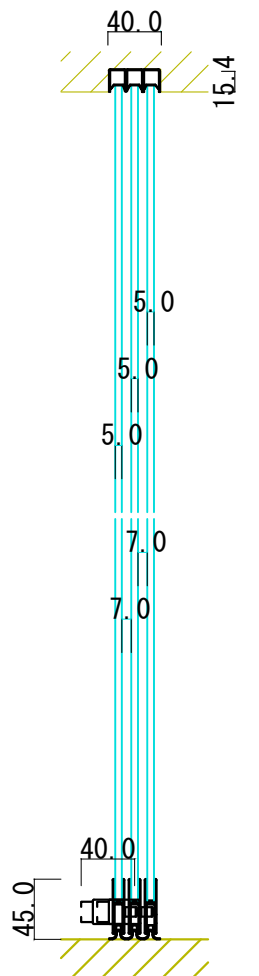

横断面図

