




999-00280
999-00283

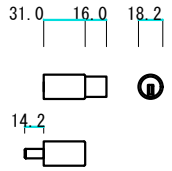

999-76804

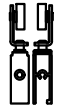


999-00282

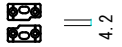


999-00873


999-03011

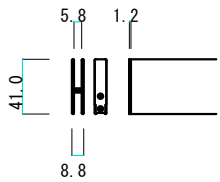

999-00876

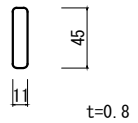


999-71366

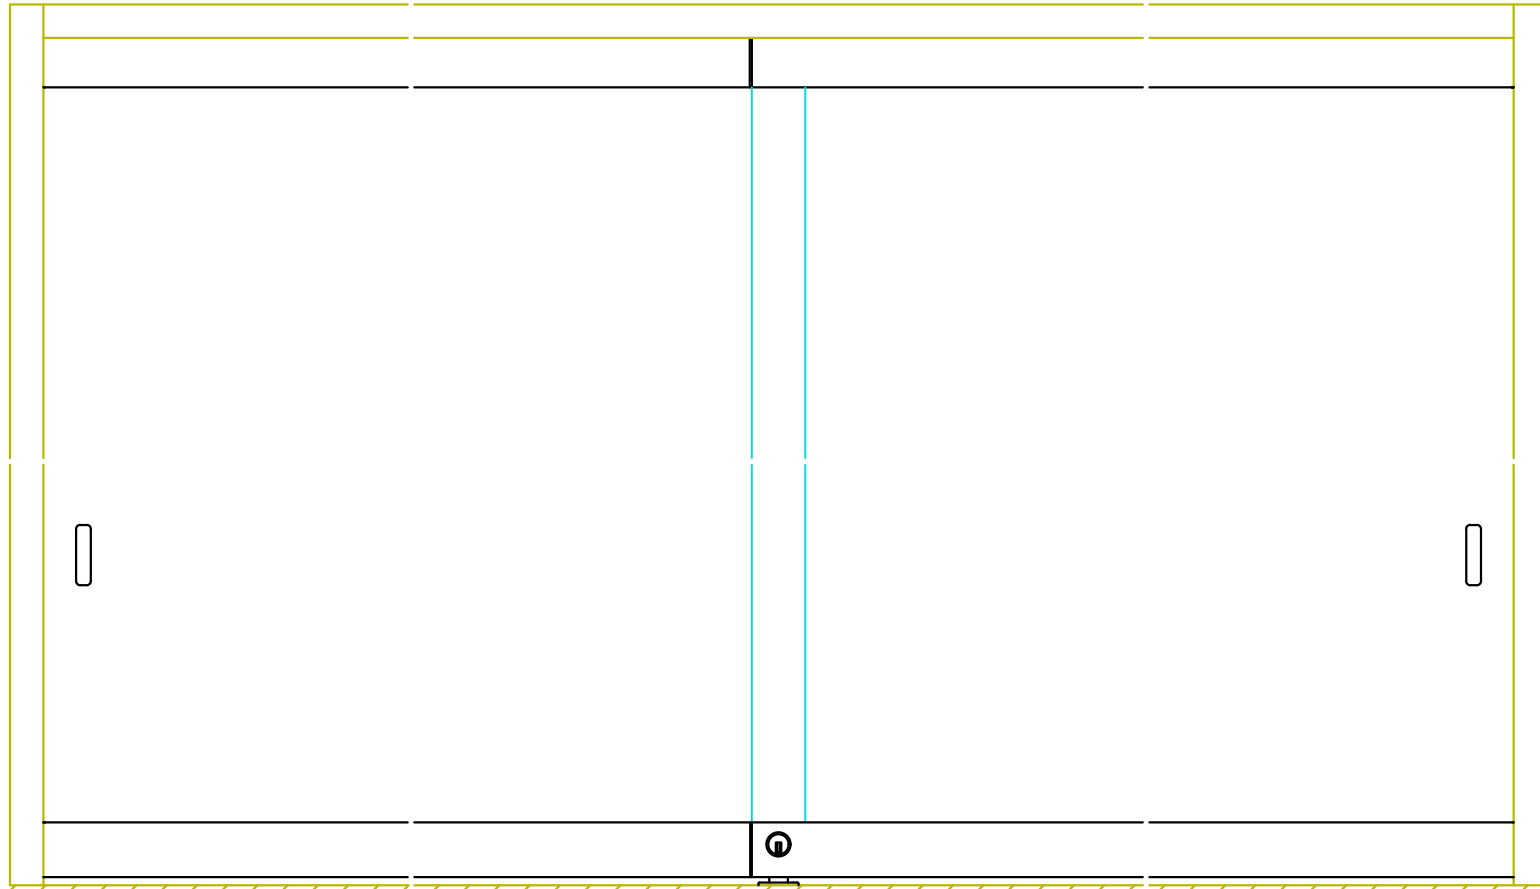

正面图

縦断面図

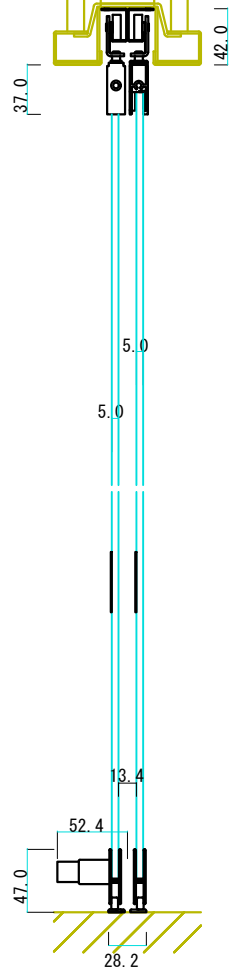

横断面図

