



 14.8  
 24.4

999-03930



10.0  
 7.8  
 25.4

999-03727


5.8  
 44.5  
 8.8

999-03001

999-03034


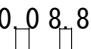
10.0 8.8  
   
 23.0 18.2

999-76873

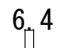6.4  
 15.0  
 5.2

999-05021

縦断面図

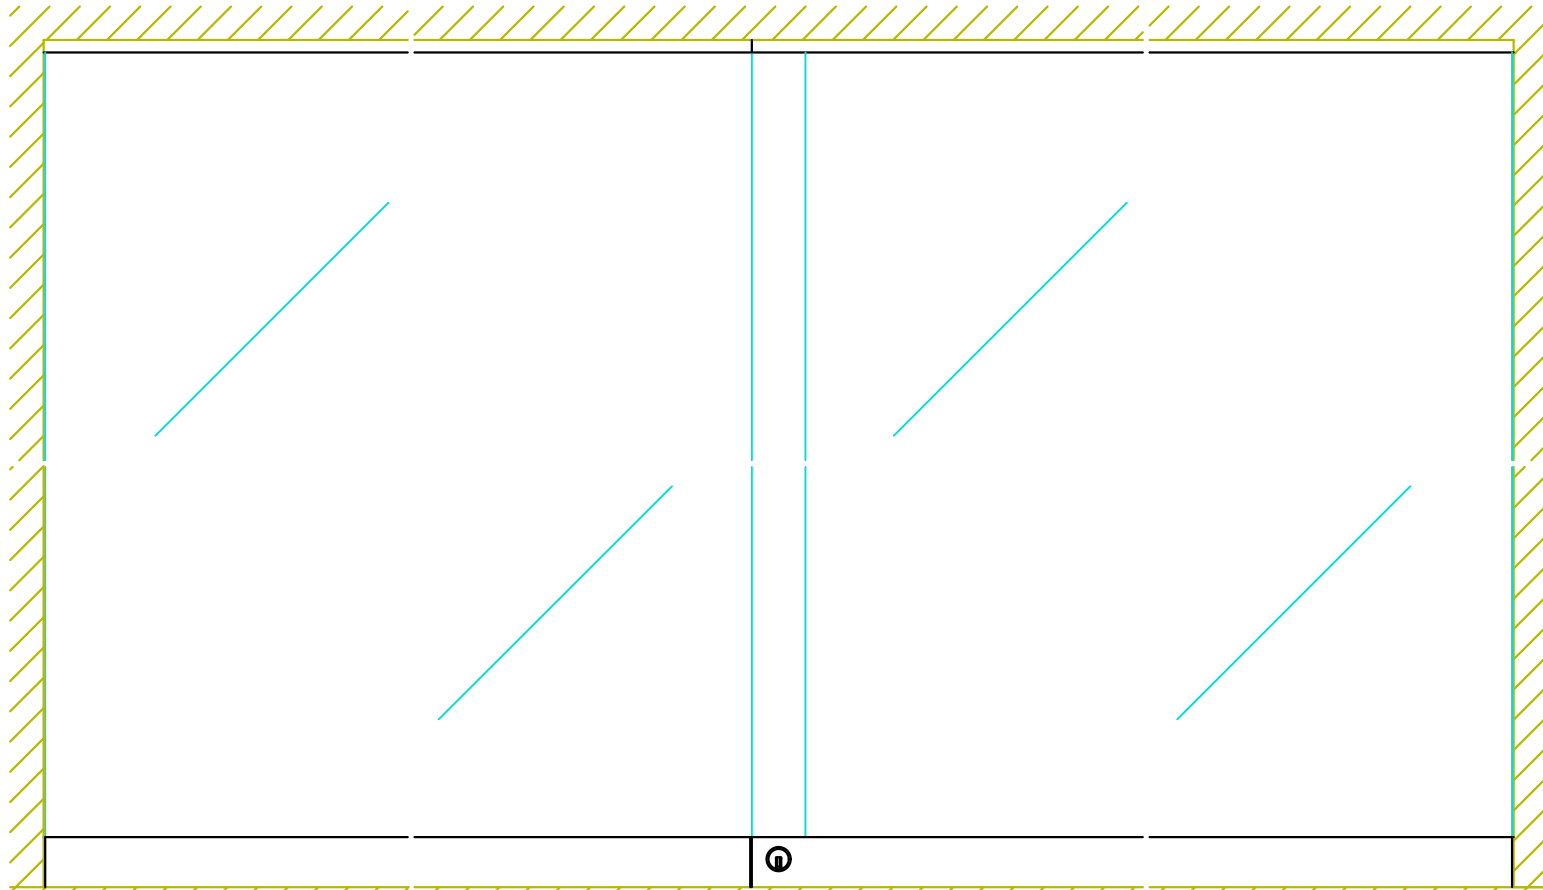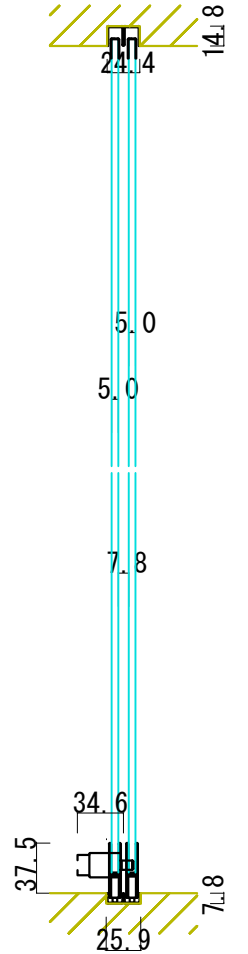

正面図

横断面図

