



999-03766

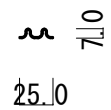


999-03821

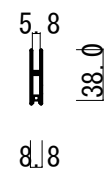



999-03001

999-03038

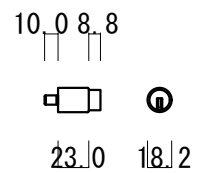

999-76873

縦断面図

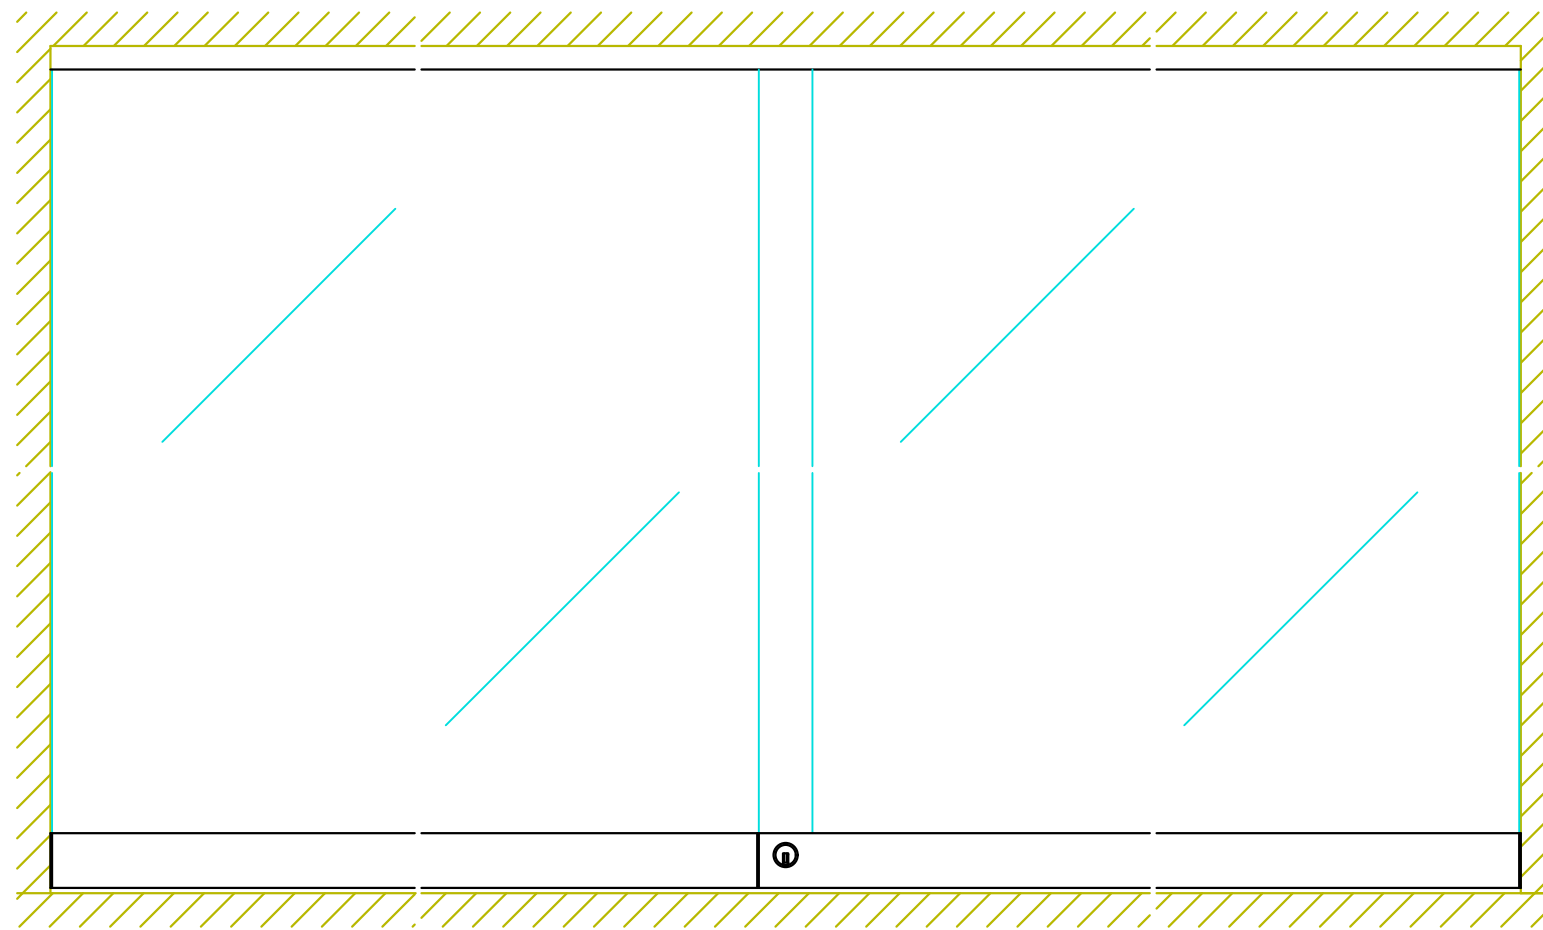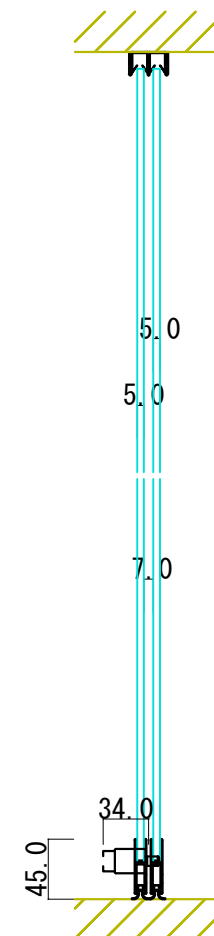

正面図

横断面図

