



999-04157

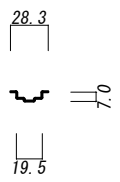


999-04159

999-03233


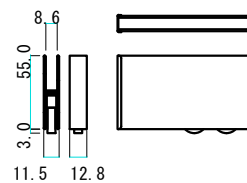


999-03270

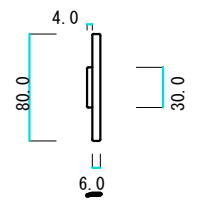

999-02365

縦断面図

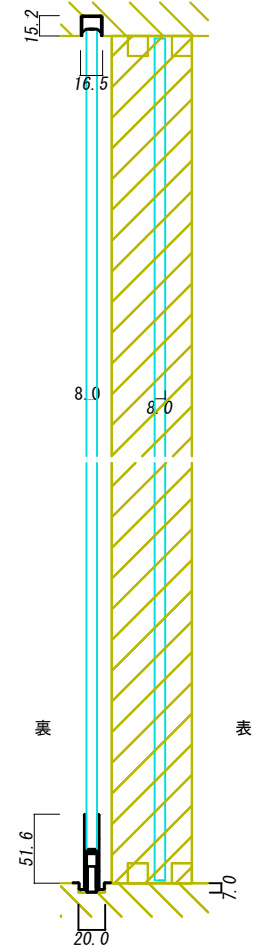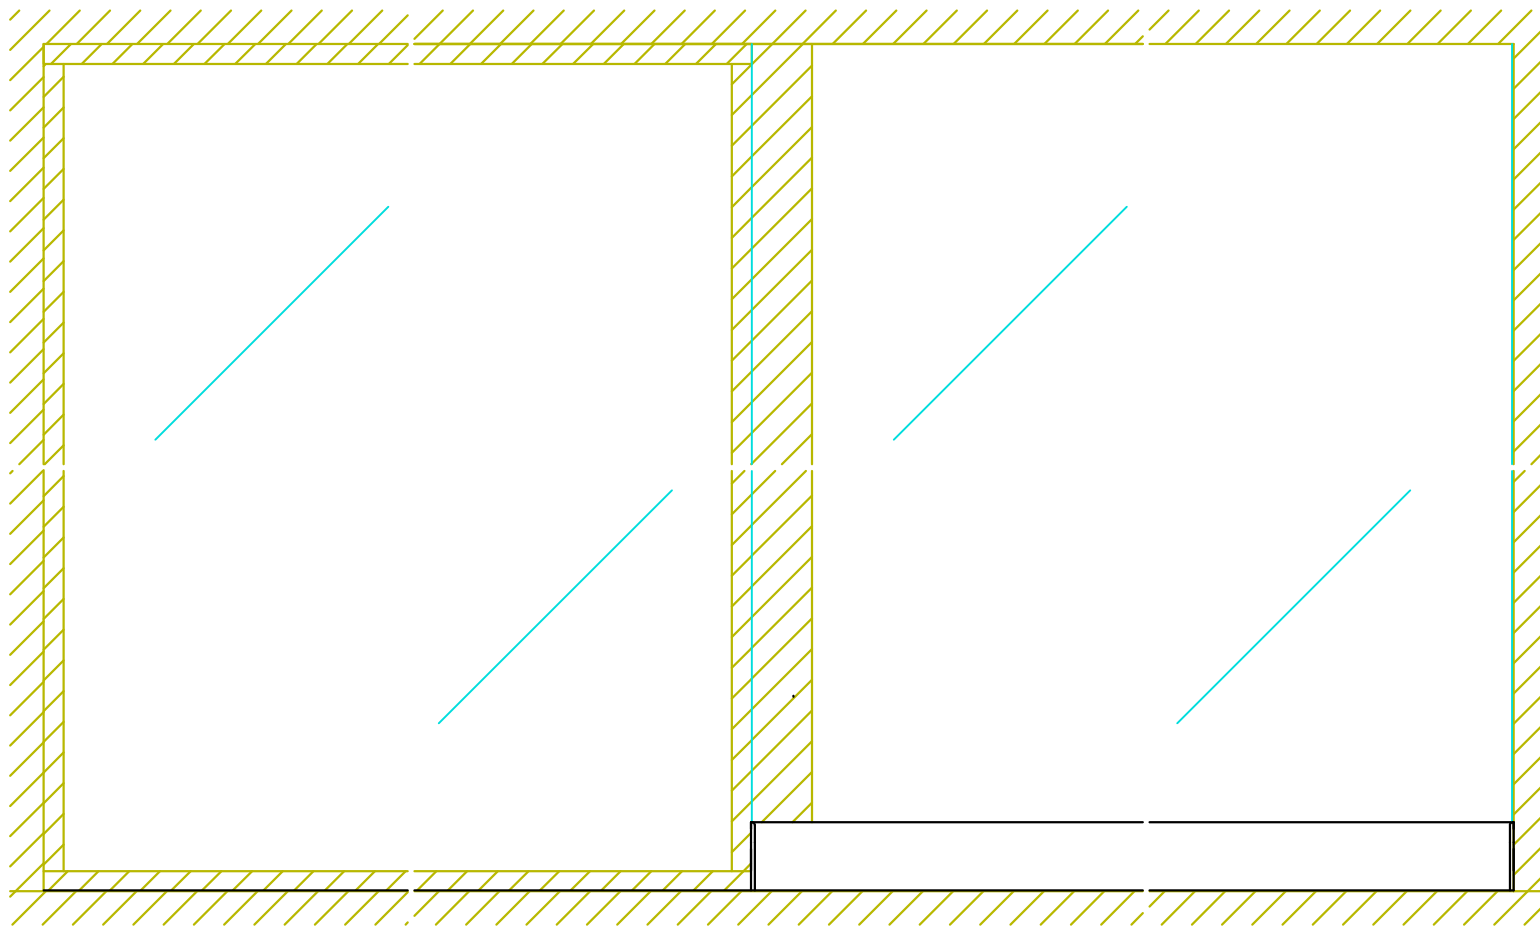

正面図

横断面図

