



999-04157

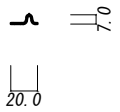


999-04160

999-03234


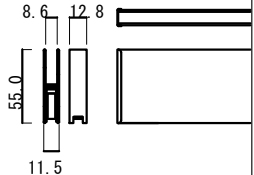


999-03275

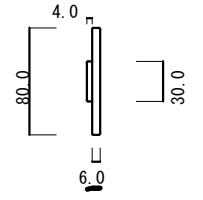

999-02365

縦断面図

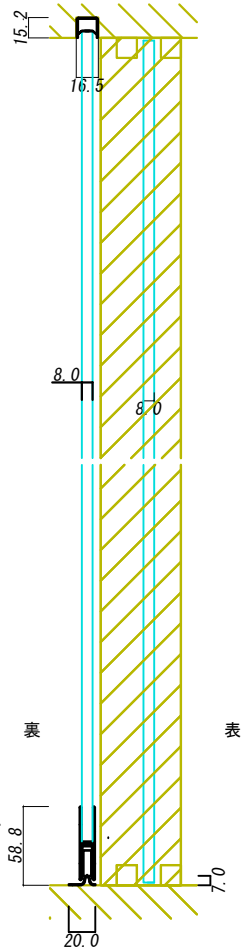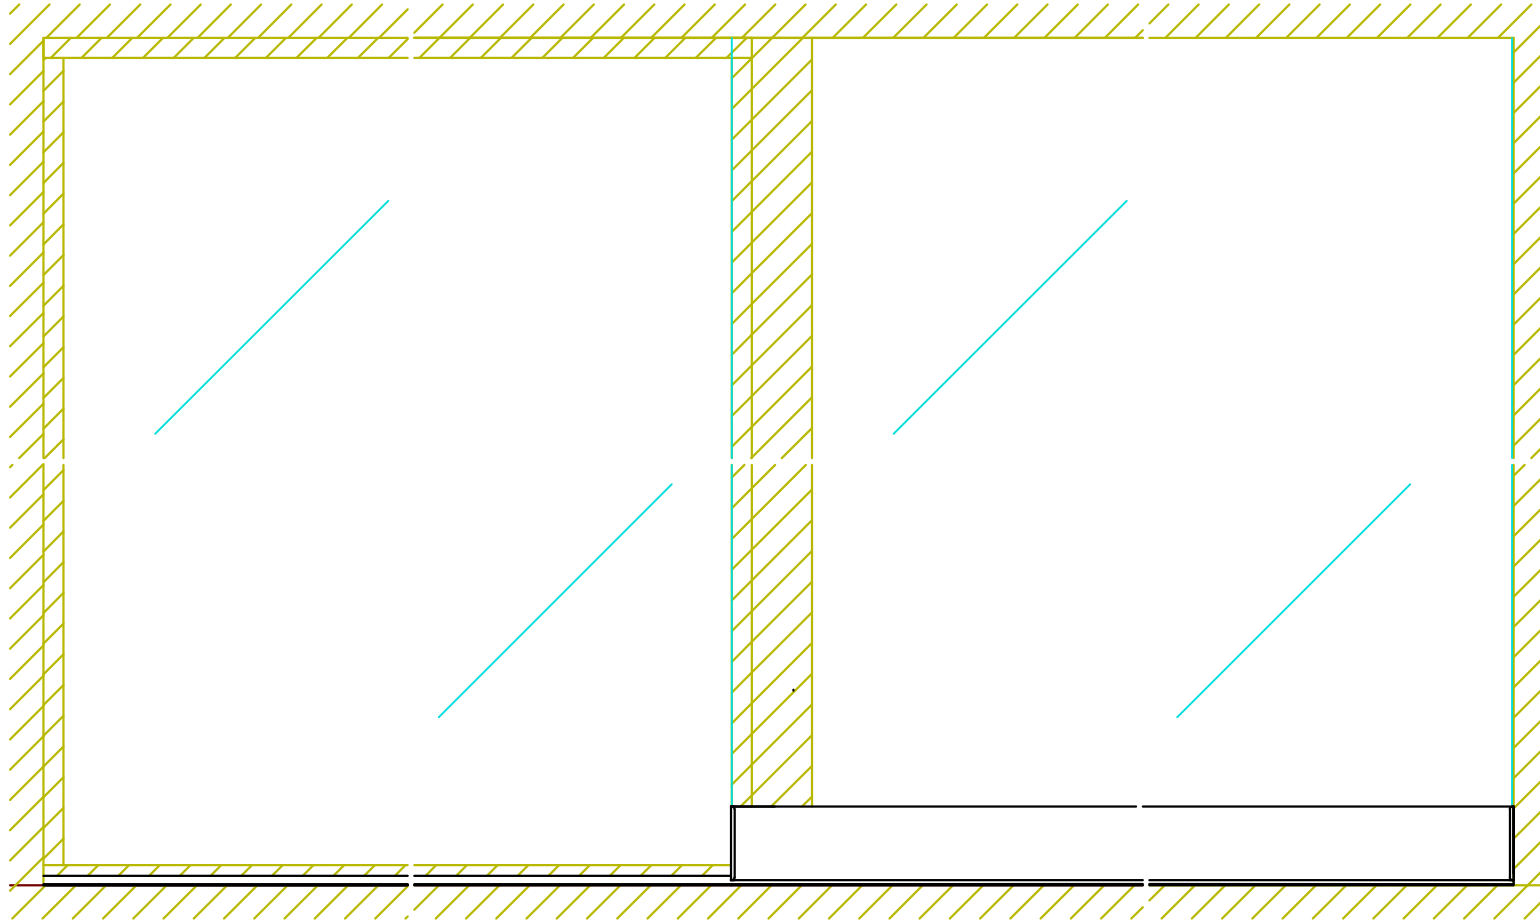

正面図

横断面図

