


26.6
14.8
35.4

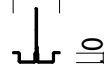


999-03753

34.8
7.0
26.4



999-04190

5.8
44.5
8.8

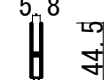



999-03001 999-03034

10.0 8.8
23.0 18.2



999-76873

縦断面図

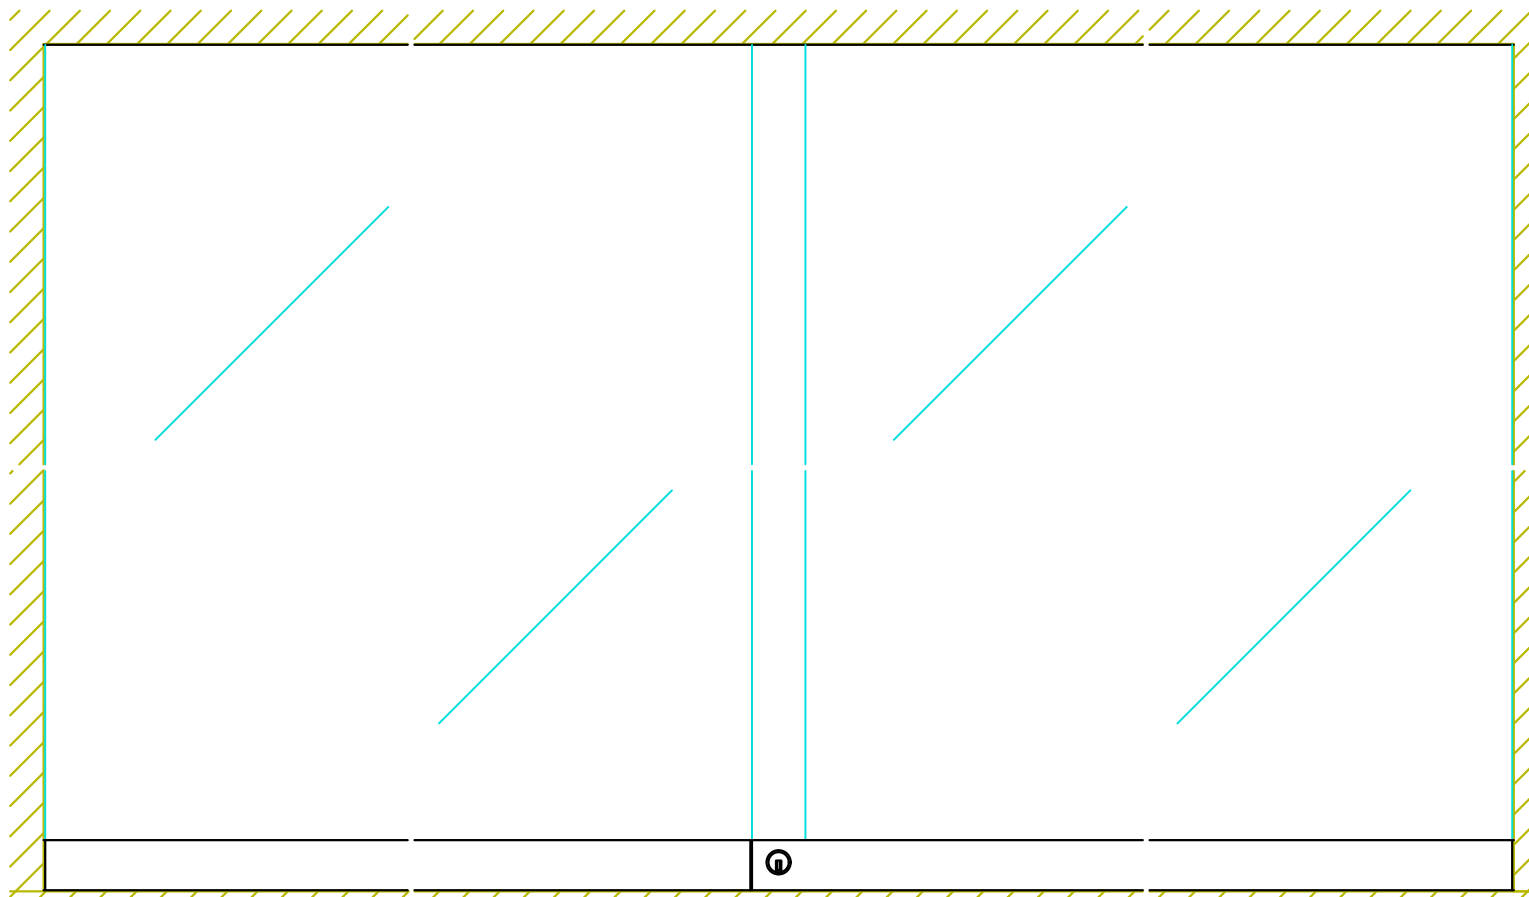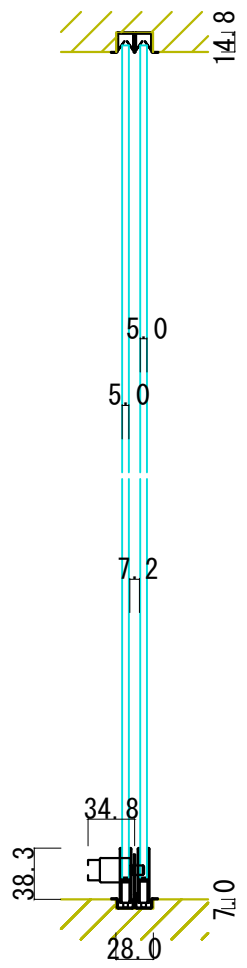

正面図

横断面図

