




999-04157

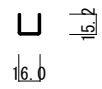


999-04157

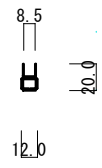

999-04010 999-05020

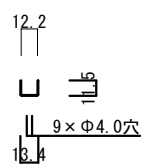


999-05392

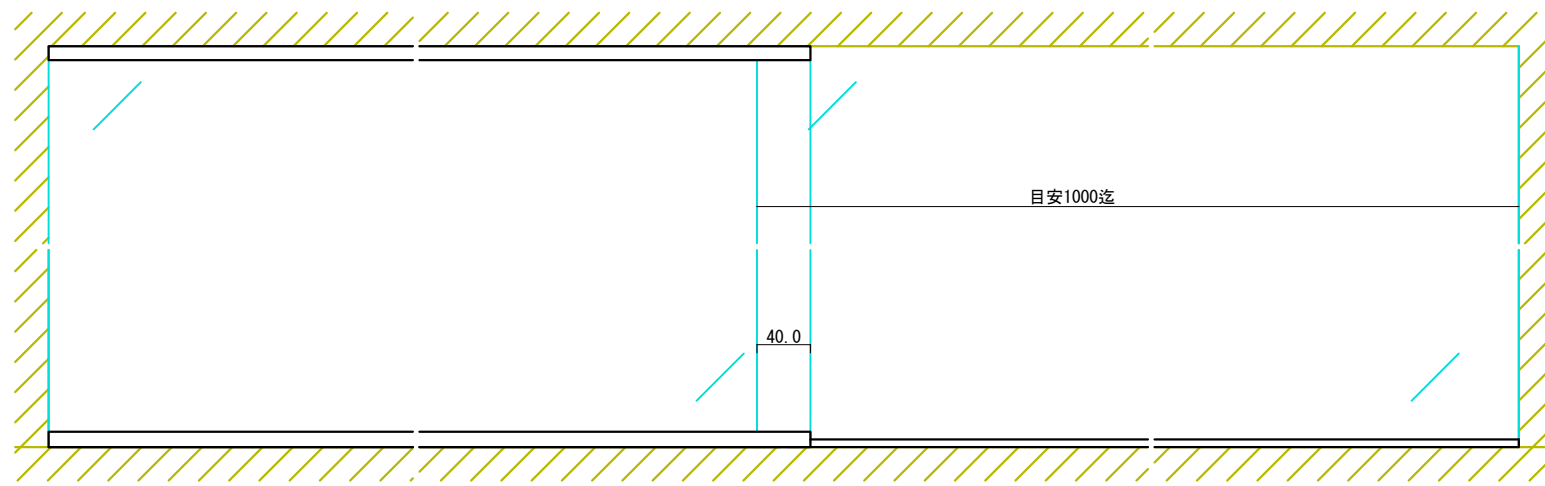

正面図

縦断面図

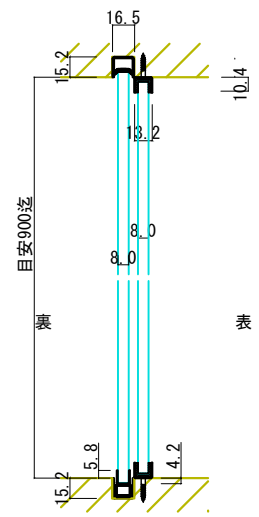

横断面図

