

26.6

 35.4

999-03628

37.3

 28.5

999-03661

5.8

 8.8

999-03001

999-03034

10.0 8.8

 23.0 18.2



999-76873

8.8

 5.8 20.0

999-05013

縦断面図

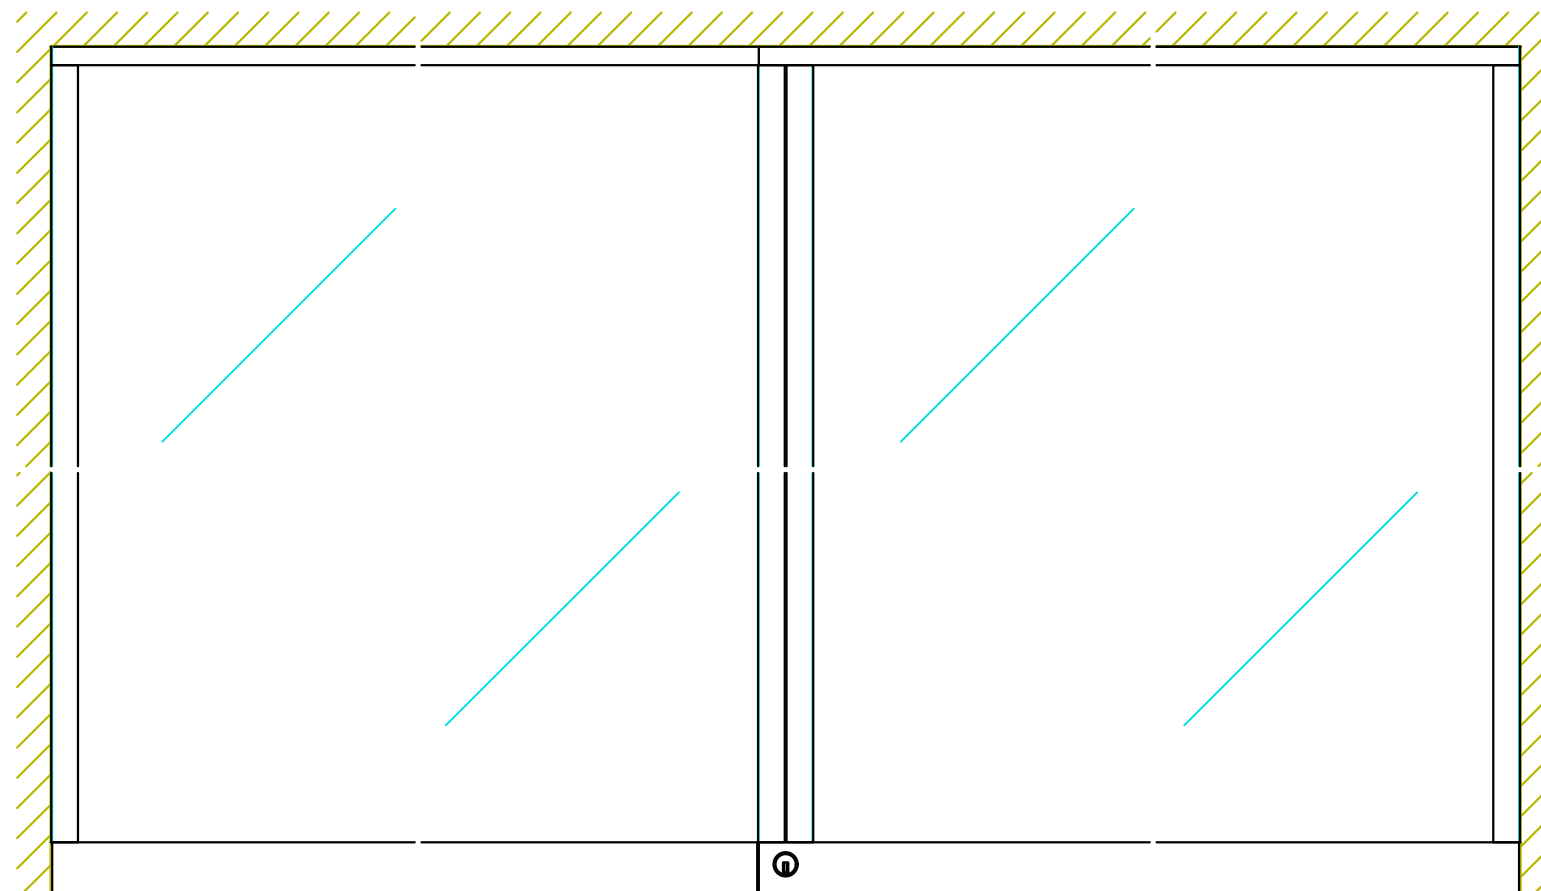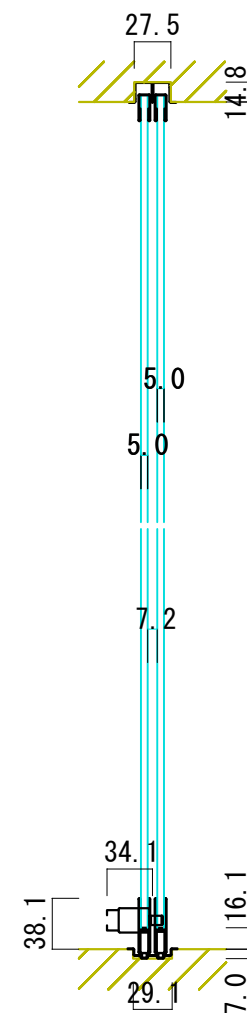

正面図

横断面図

