



999-04180

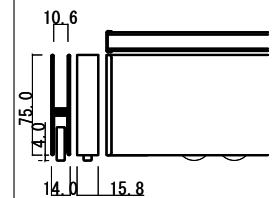


999-04183



999-03167 999-03184

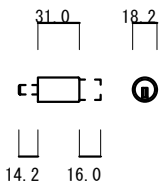


999-76804

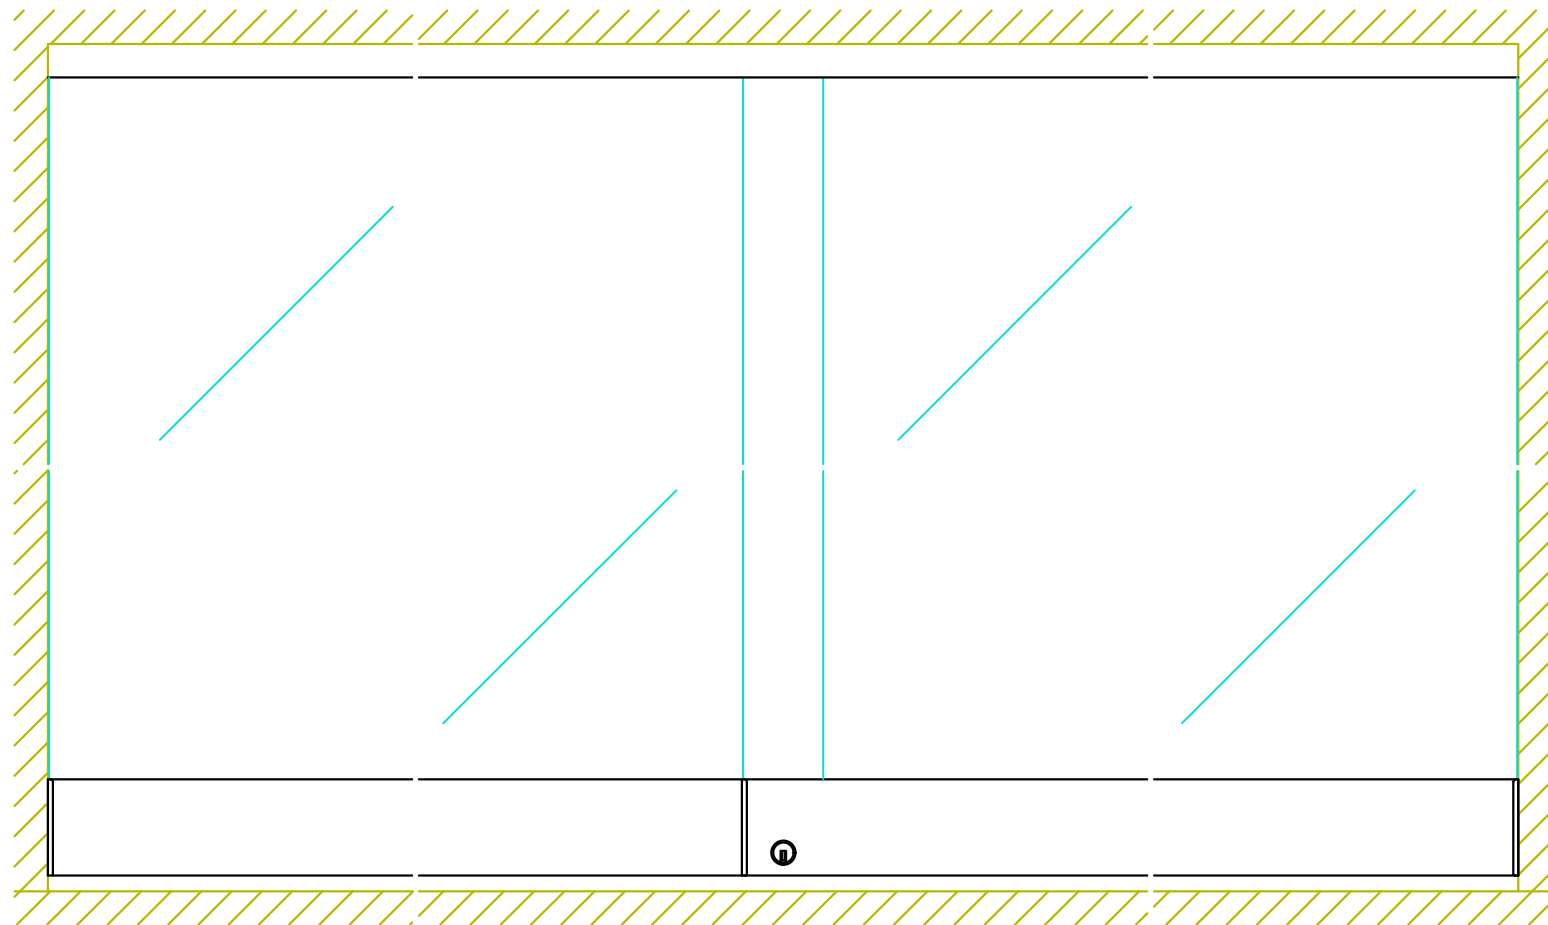

正面図

縦断面図

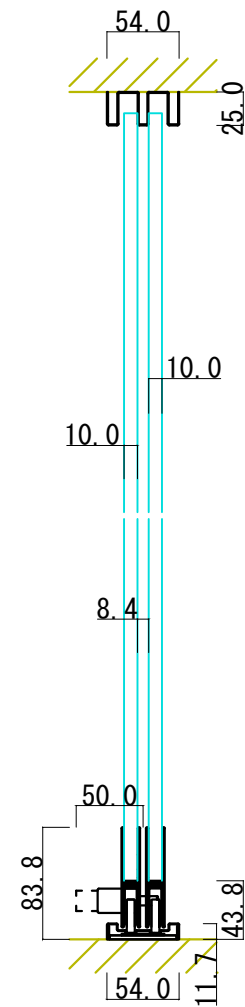

横断面図

