



999-04187

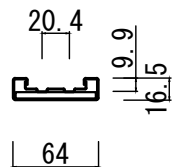


999-04188

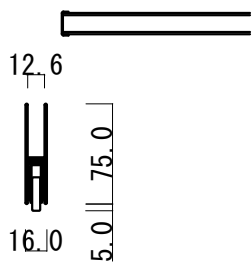


999-03176



999-03195

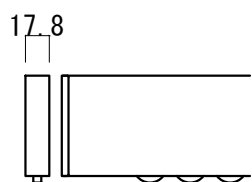

999-76804

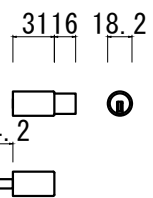

縦断面図

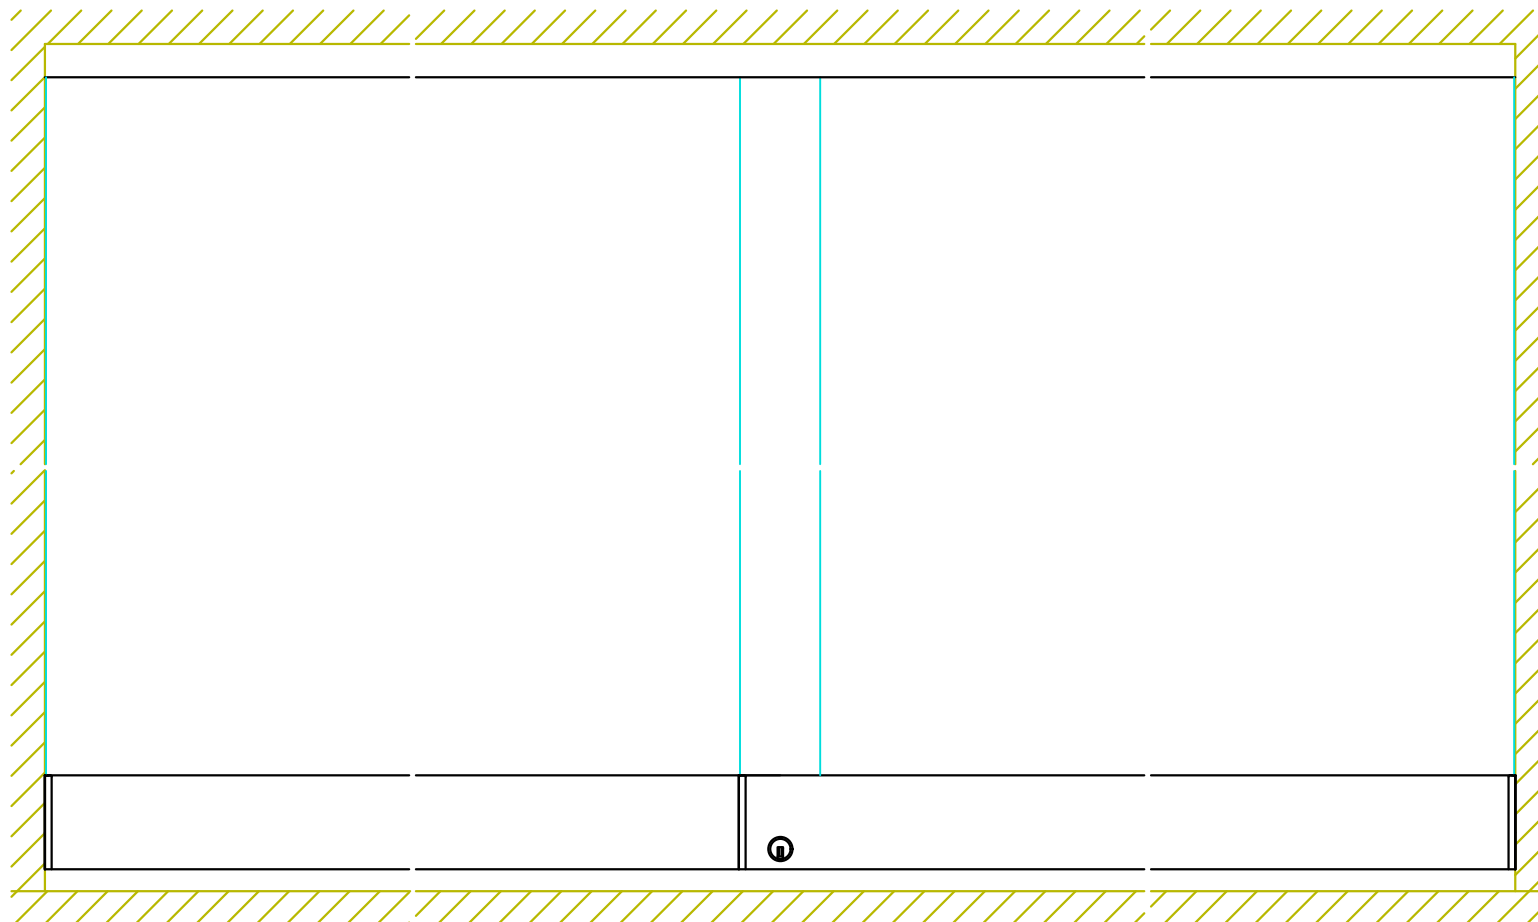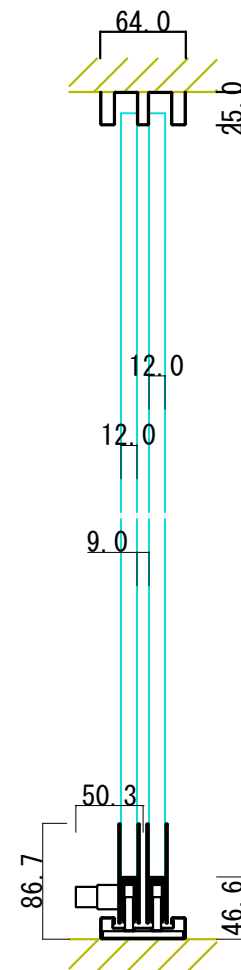

正面図

横断面図

