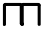




26.6

 14.8
 35.4

999-03677

24.0

 4.8
 24.0
 10.0



999-00470

999-03529


5.8

 44.5
 8.8

999-00450

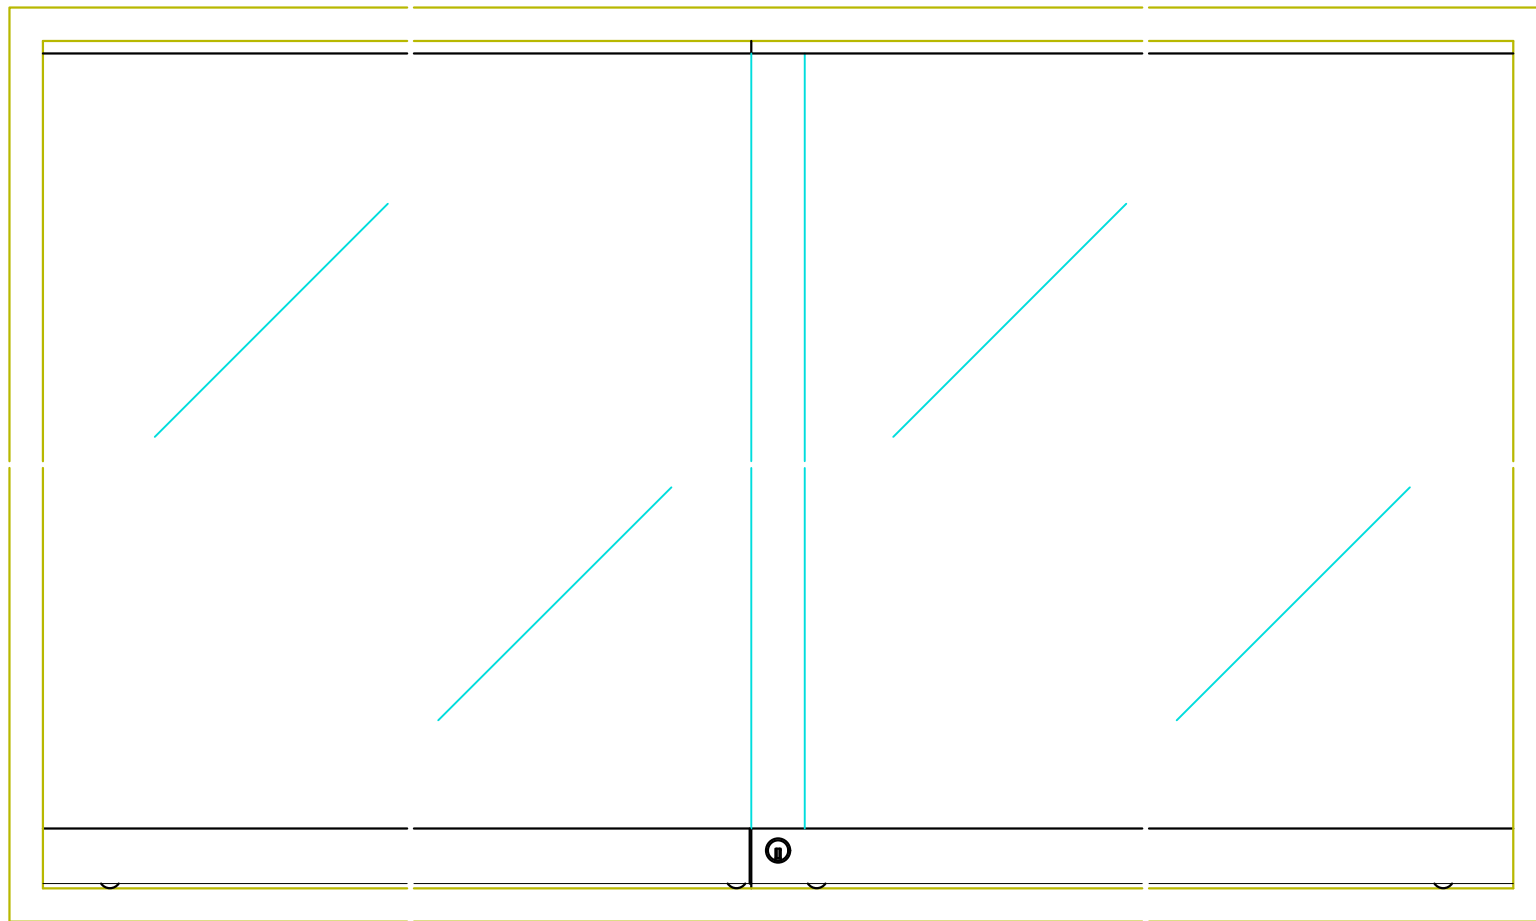
999-03034

10 8.8


 23 18.2

999-76873

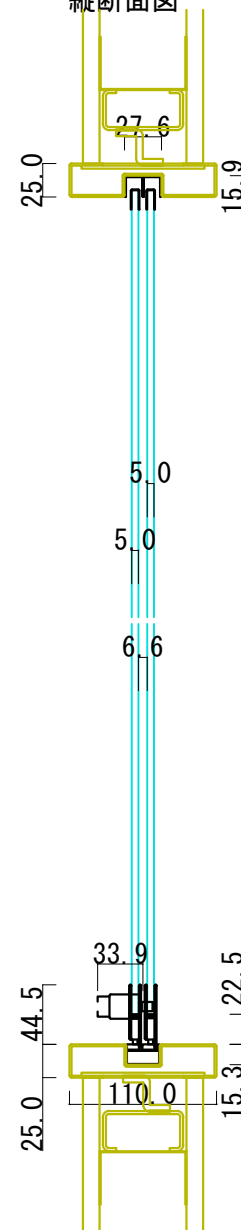
6.4

 15.0
 5.2

999-05021



正面図

縦断面図



横断面図

