

16.2  
T 15.3

999-03528


25.4  
10.0 7.8  
24.0

999-03727 999-03529

5.8  
44.5


8.8

999-03001 999-03034

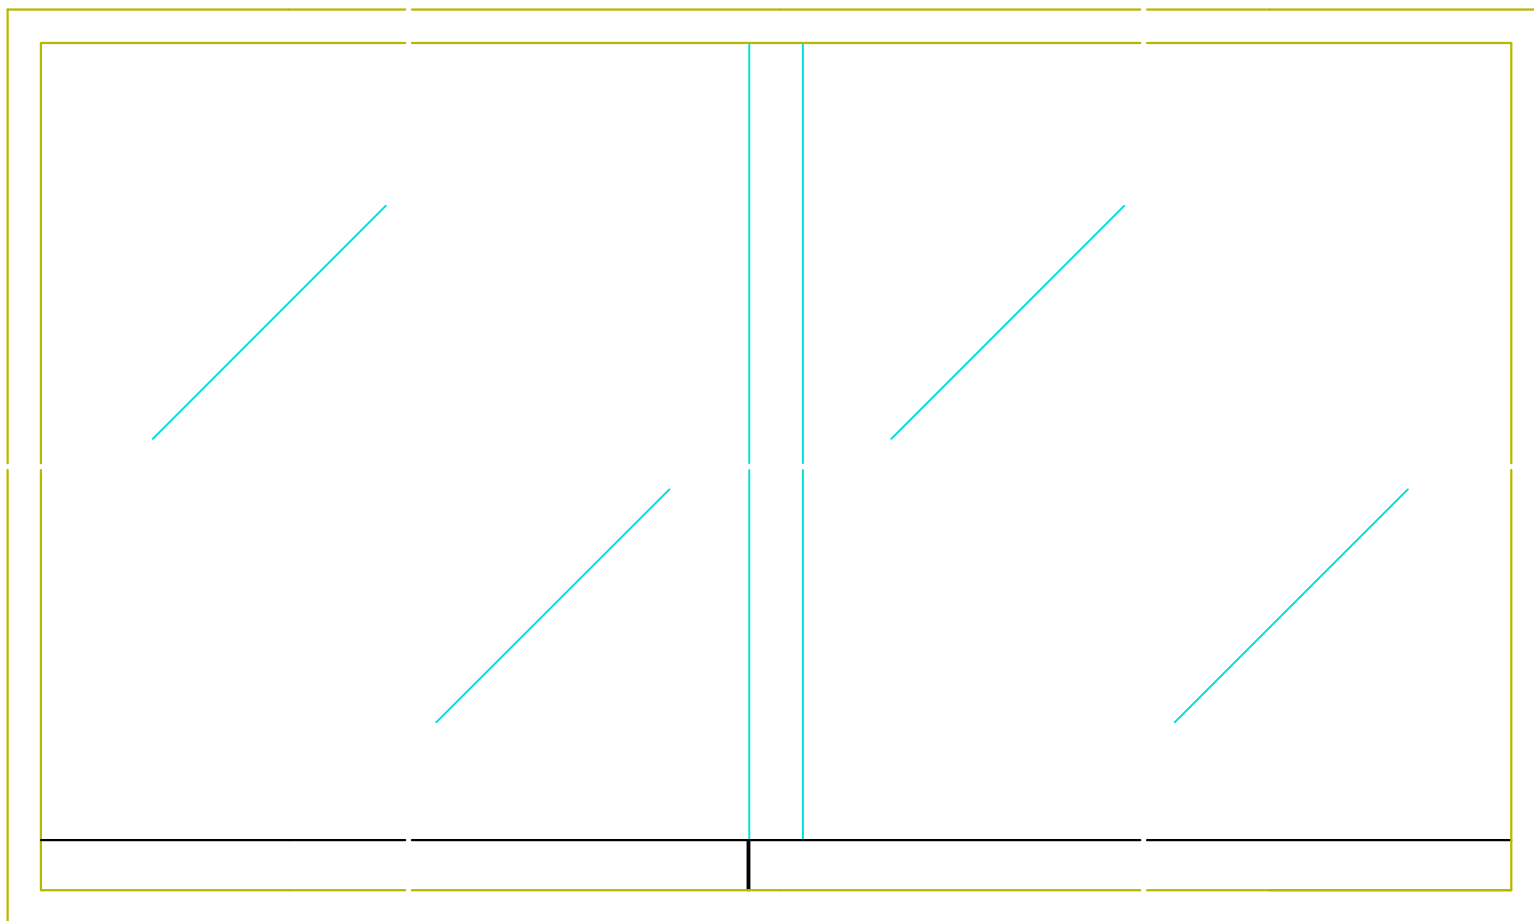

正面図

縦断面図

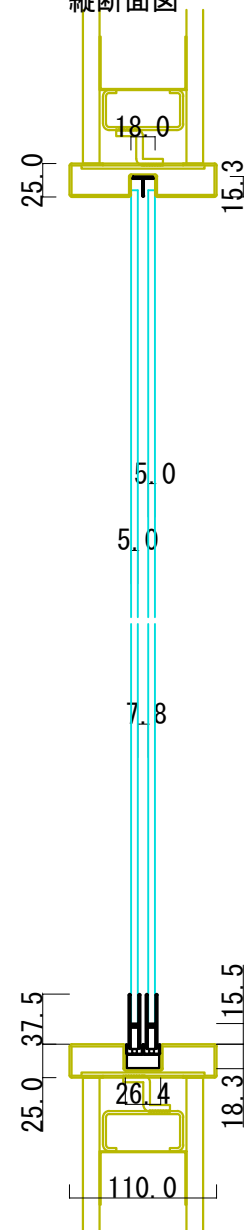

横断面図

