




 999-03756	 999-05016	 999-05820
---	---	---


 999-04160
--

 999-03001 999-03038

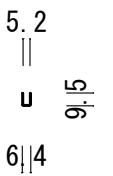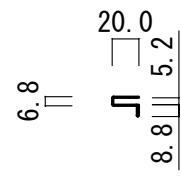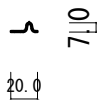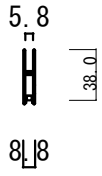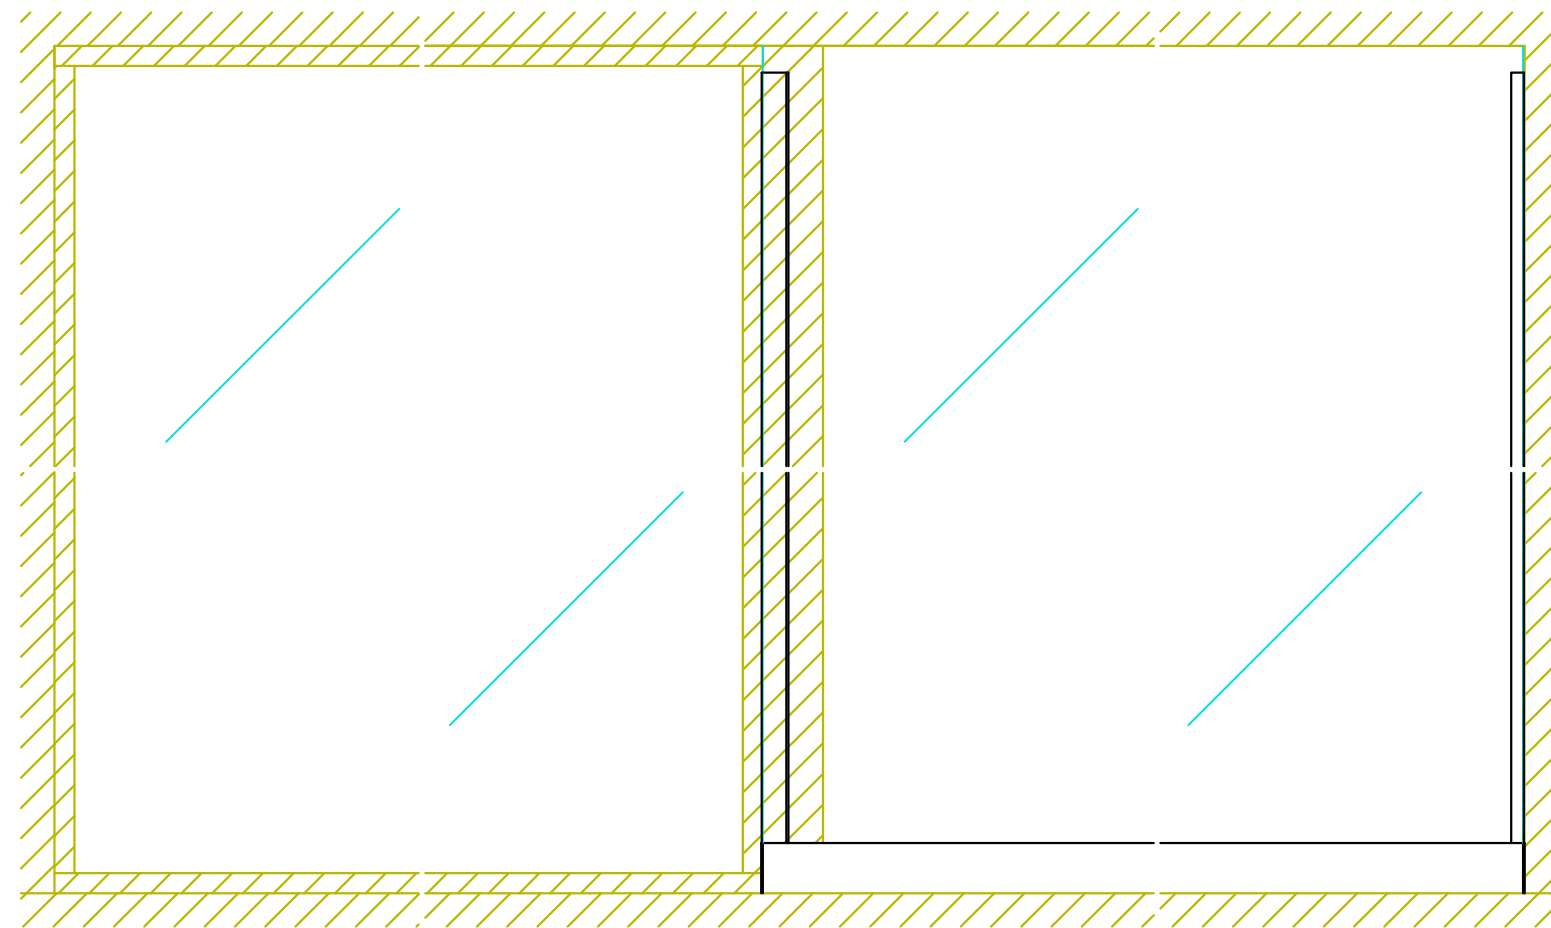

正面図

縦断面図

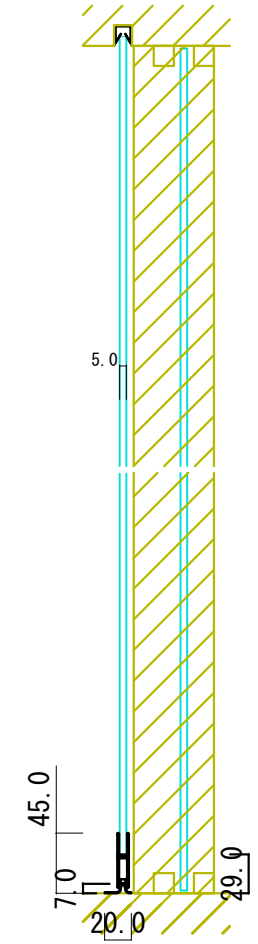

横断面図

