

02183W-02181W-5P-402

999-02181


999-04810

999-02183

999-02250 999-02348

999-76758

縦断面図

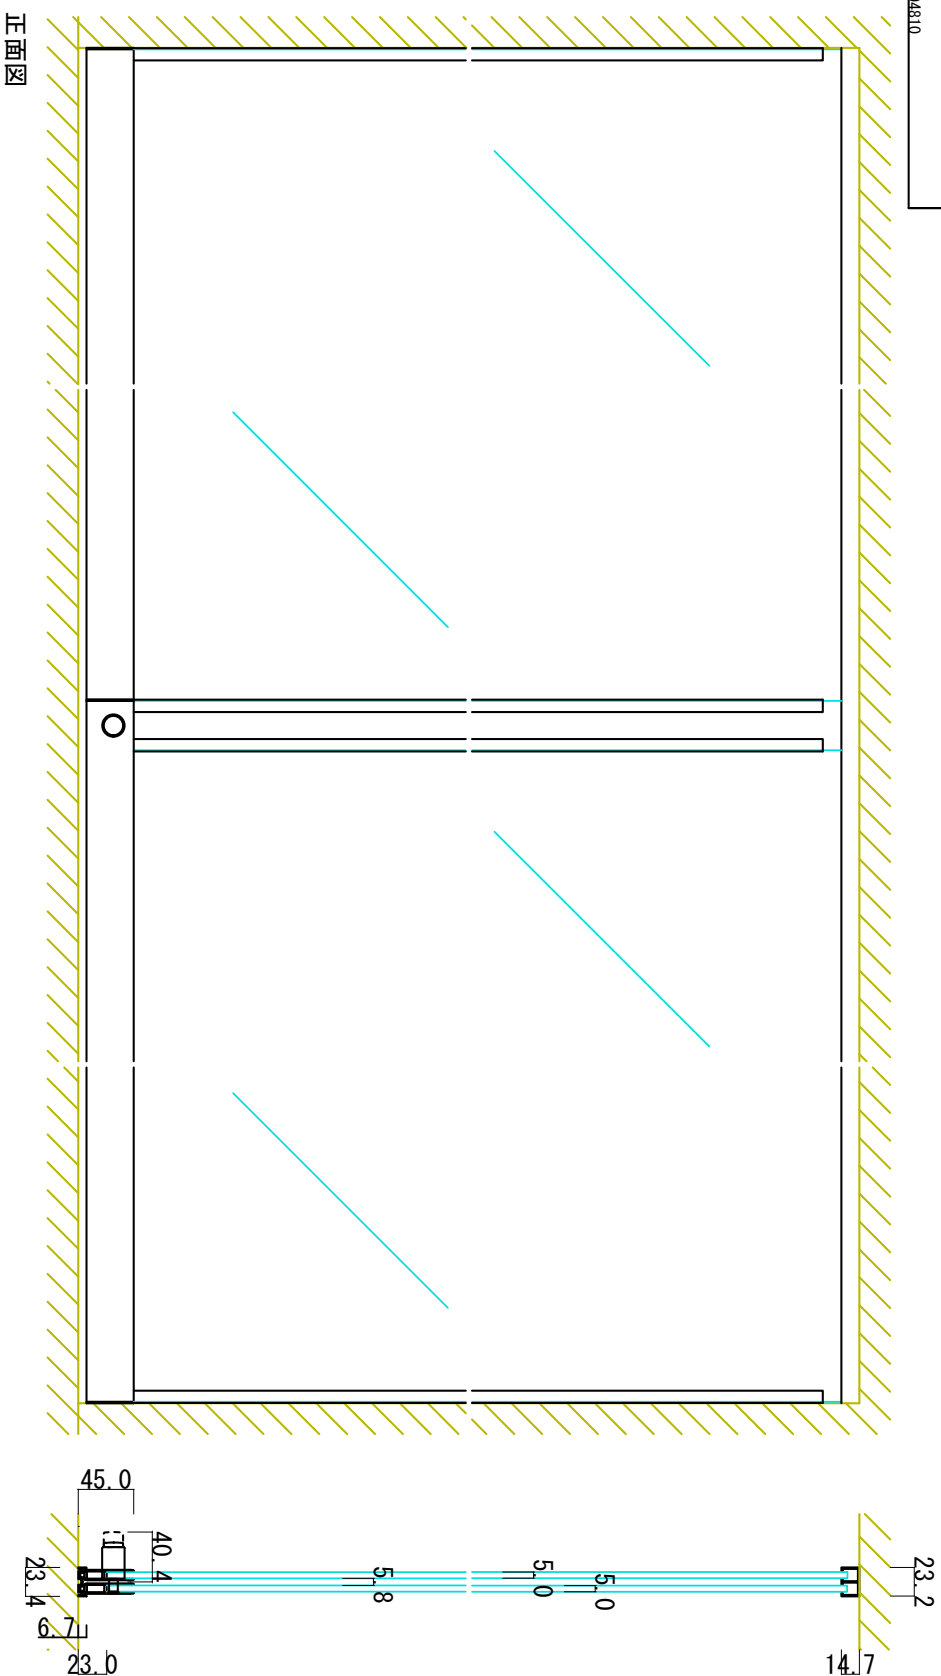

横断面図

